


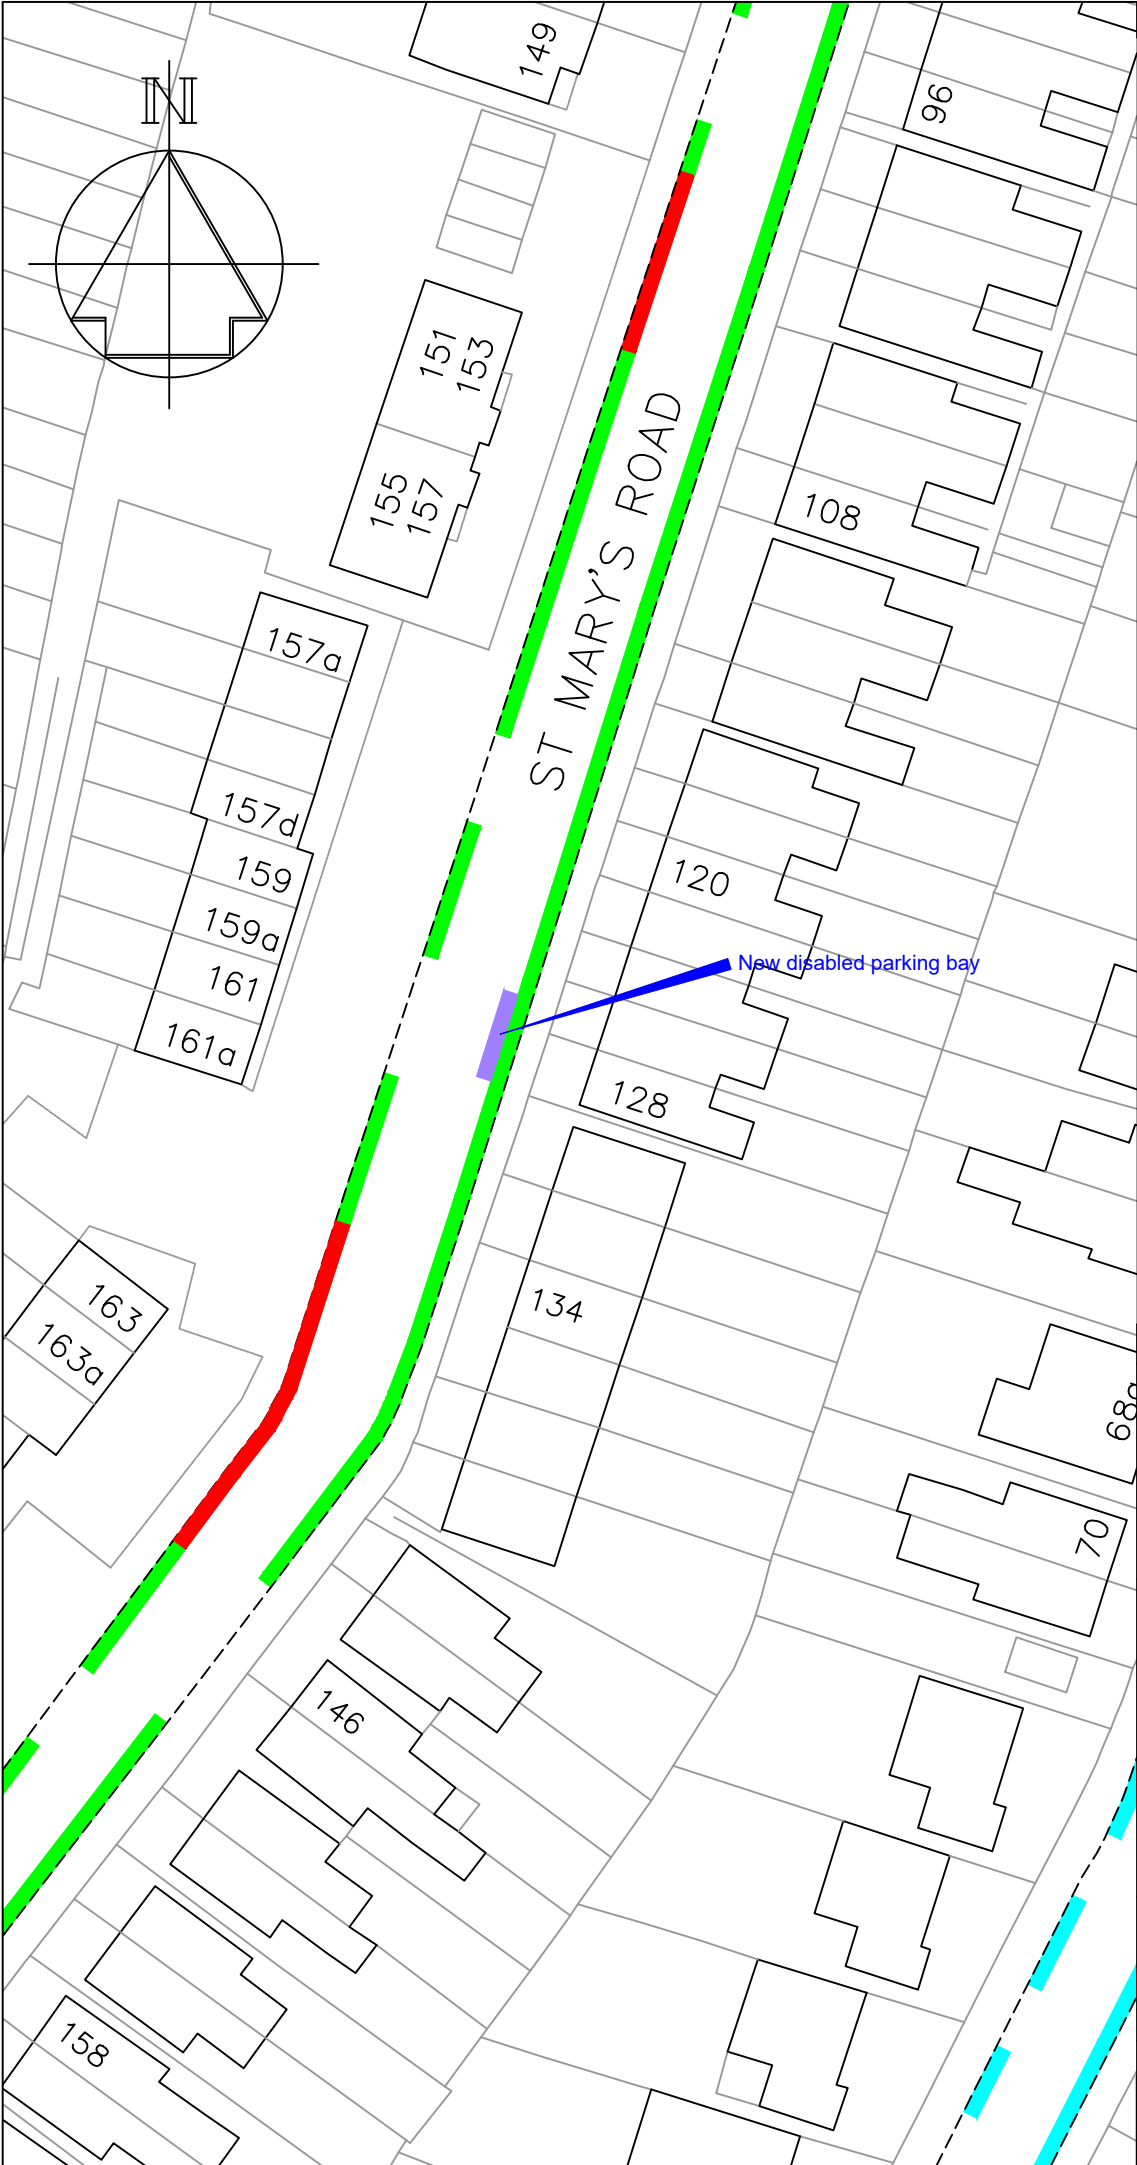

Key

- Existing 'No waiting at any time' (double yellow lines)
- Existing "Mon-Fri, 9:30-10:30am & 1pm-2pm, Permit holders only zone M (permit parking bays)
- Proposed 'DISABLED' (white parking bay for blue badge holders only)

-	-	-
Revision		Date
TONBRIDGE & MALLING BOROUGH COUNCIL STREETSCENE, LEISURE & TECHNICAL SERVICES		
Parking Team Gibson Building Gibson Drive Kings Hill West Malling Kent ME19 4LZ Tel: 01732 844522		
Project Title Parking Action Plan Access Group 9 Formal consultation		
Drawing Title Tonbridge St Mary's Road		
Drawn ACB	Checked AE	Date 09/2024
Scale 1 : 500 @ A4		
Drawing No.		Rev
DD/606/01		-