
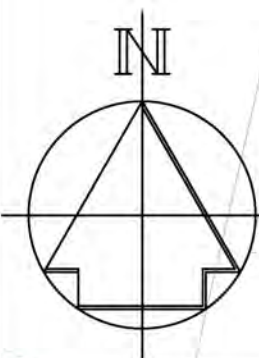


Key

- Existing "No waiting at any time" (double yellow lines)
- Proposed "No waiting at any time" (double yellow lines)
- Existing uncontrolled parking bay
- Proposed "Bus stop clearway" (yellow bus stop marking)
- Existing "No waiting, Mon-Sat, 8.30am-6.30pm" (single yellow line)
- Existing "Advisory access protection marking" (white line)
- Proposed "Limited waiting, Mon-Sat, 8am-6pm 2hrs, no return
- Proposed "Limited waiting, Mon-Sat, 8am-6pm 1hr, no return within 1hr (parking bay)
- Existing "Pedestrian crossing controlled zone" (white zig-zags)
- Existing "No waiting, Mon-Fri, 8-9am & 3-4pm" (single yellow line)
- Existing "Limited waiting, Mon-Sat 8am-7pm 30mins no return 30 mins" (parking bay)

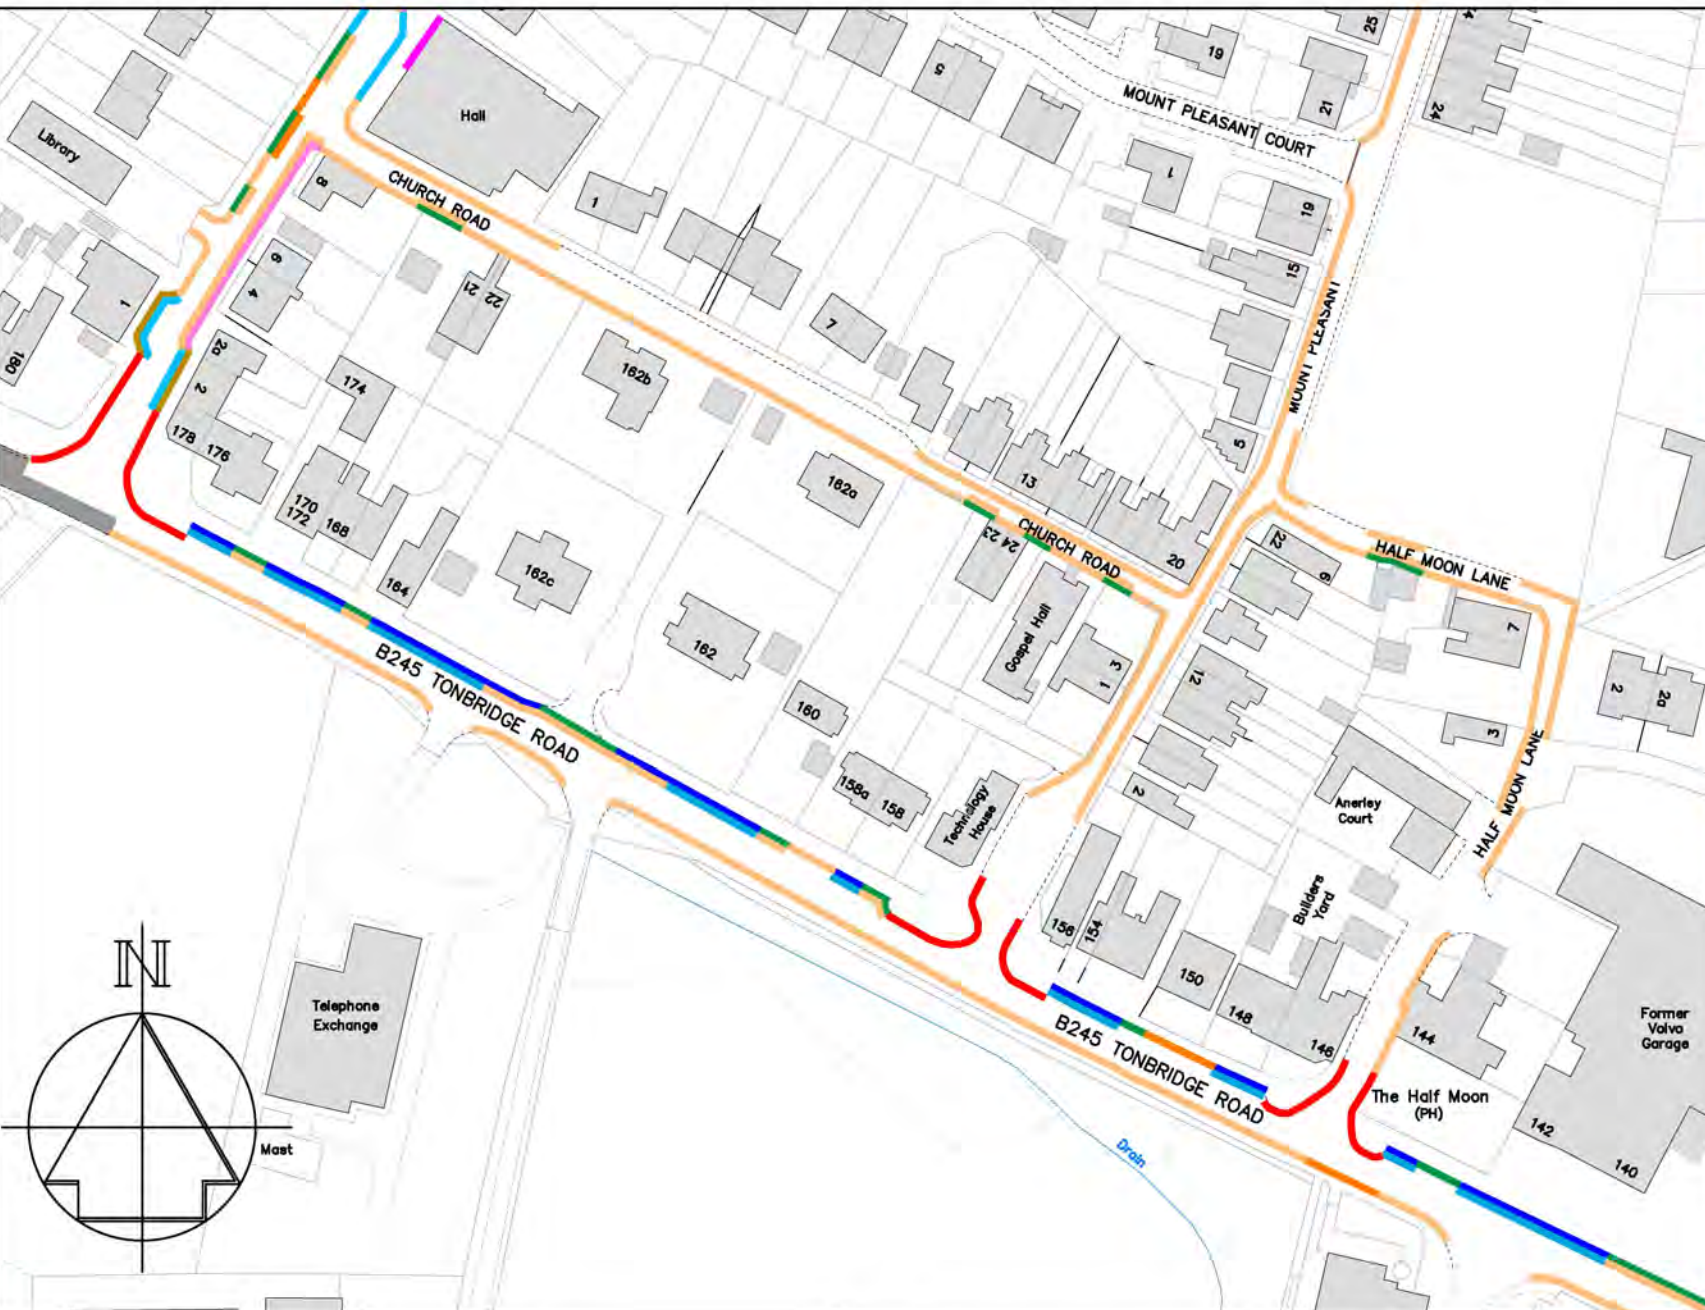

A	Revised to formal consultation	5/2023
Revision		Date

Drawn	Checked	Date
ACB	AE	12/2022

Scale 1 :1250 @ A4

Drawing No.	Rev
DD/588/07	A