
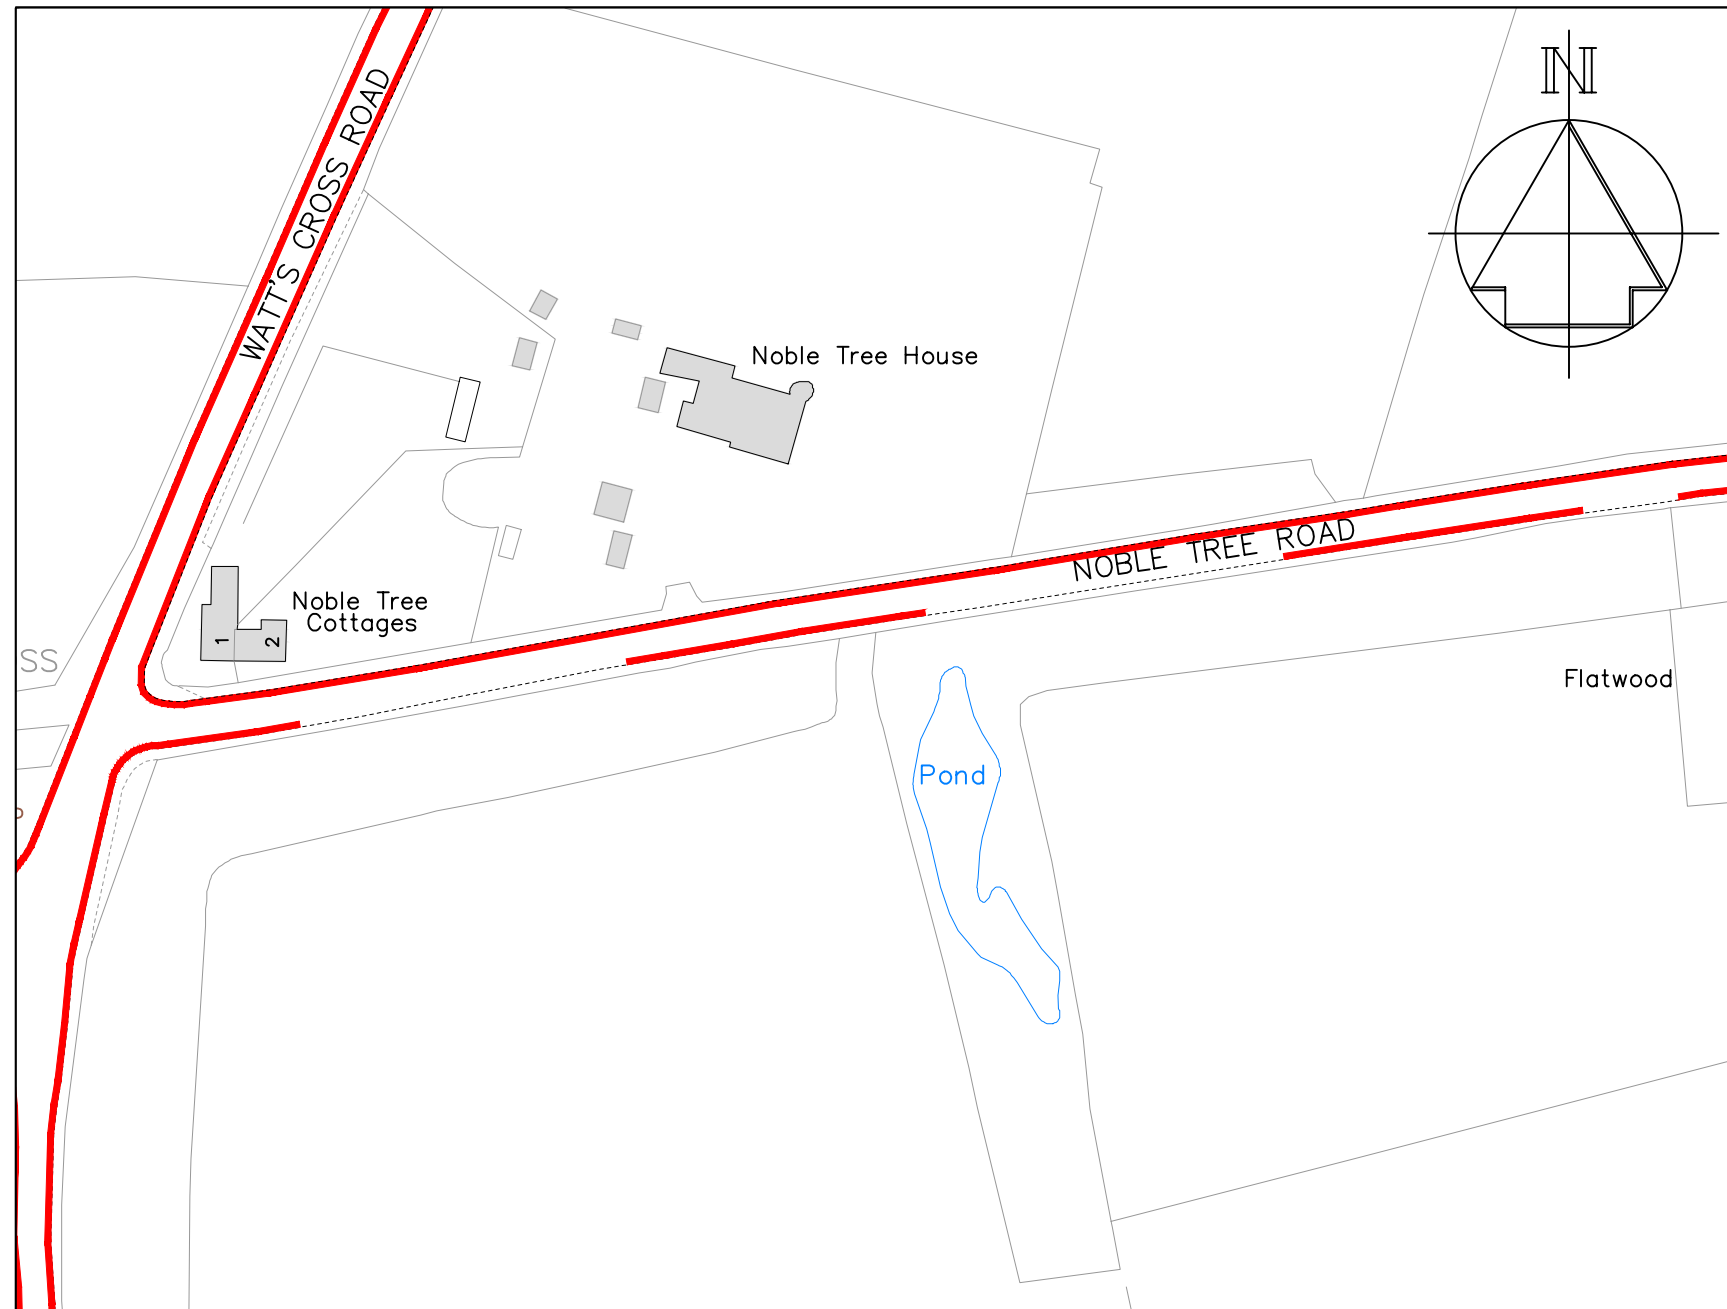


Key

 Existing "No waiting at any time" (double yellow lines)

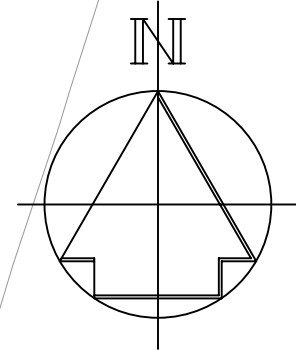

A	Revised to formal consultation	5/2023
	Revision	Date

Drawn	Checked	Date
ACB	AE	12/2022

Scale 1 :1250 @ A4

Drawing No.	Rev
DD/588/15	A



STREETSCENE,
LEISURE &
TECHNICAL SERVICES

Transportation Team
Gibson Building
Gibson Drive
Kings Hill
West Malling
Kent ME19 4LZ
Tel: 01732 844522

Project Title
Hildenborough Parking Review
Formal consultation

Drawing Title
Noble Tree Road (west) and
Watt's Cross Road