


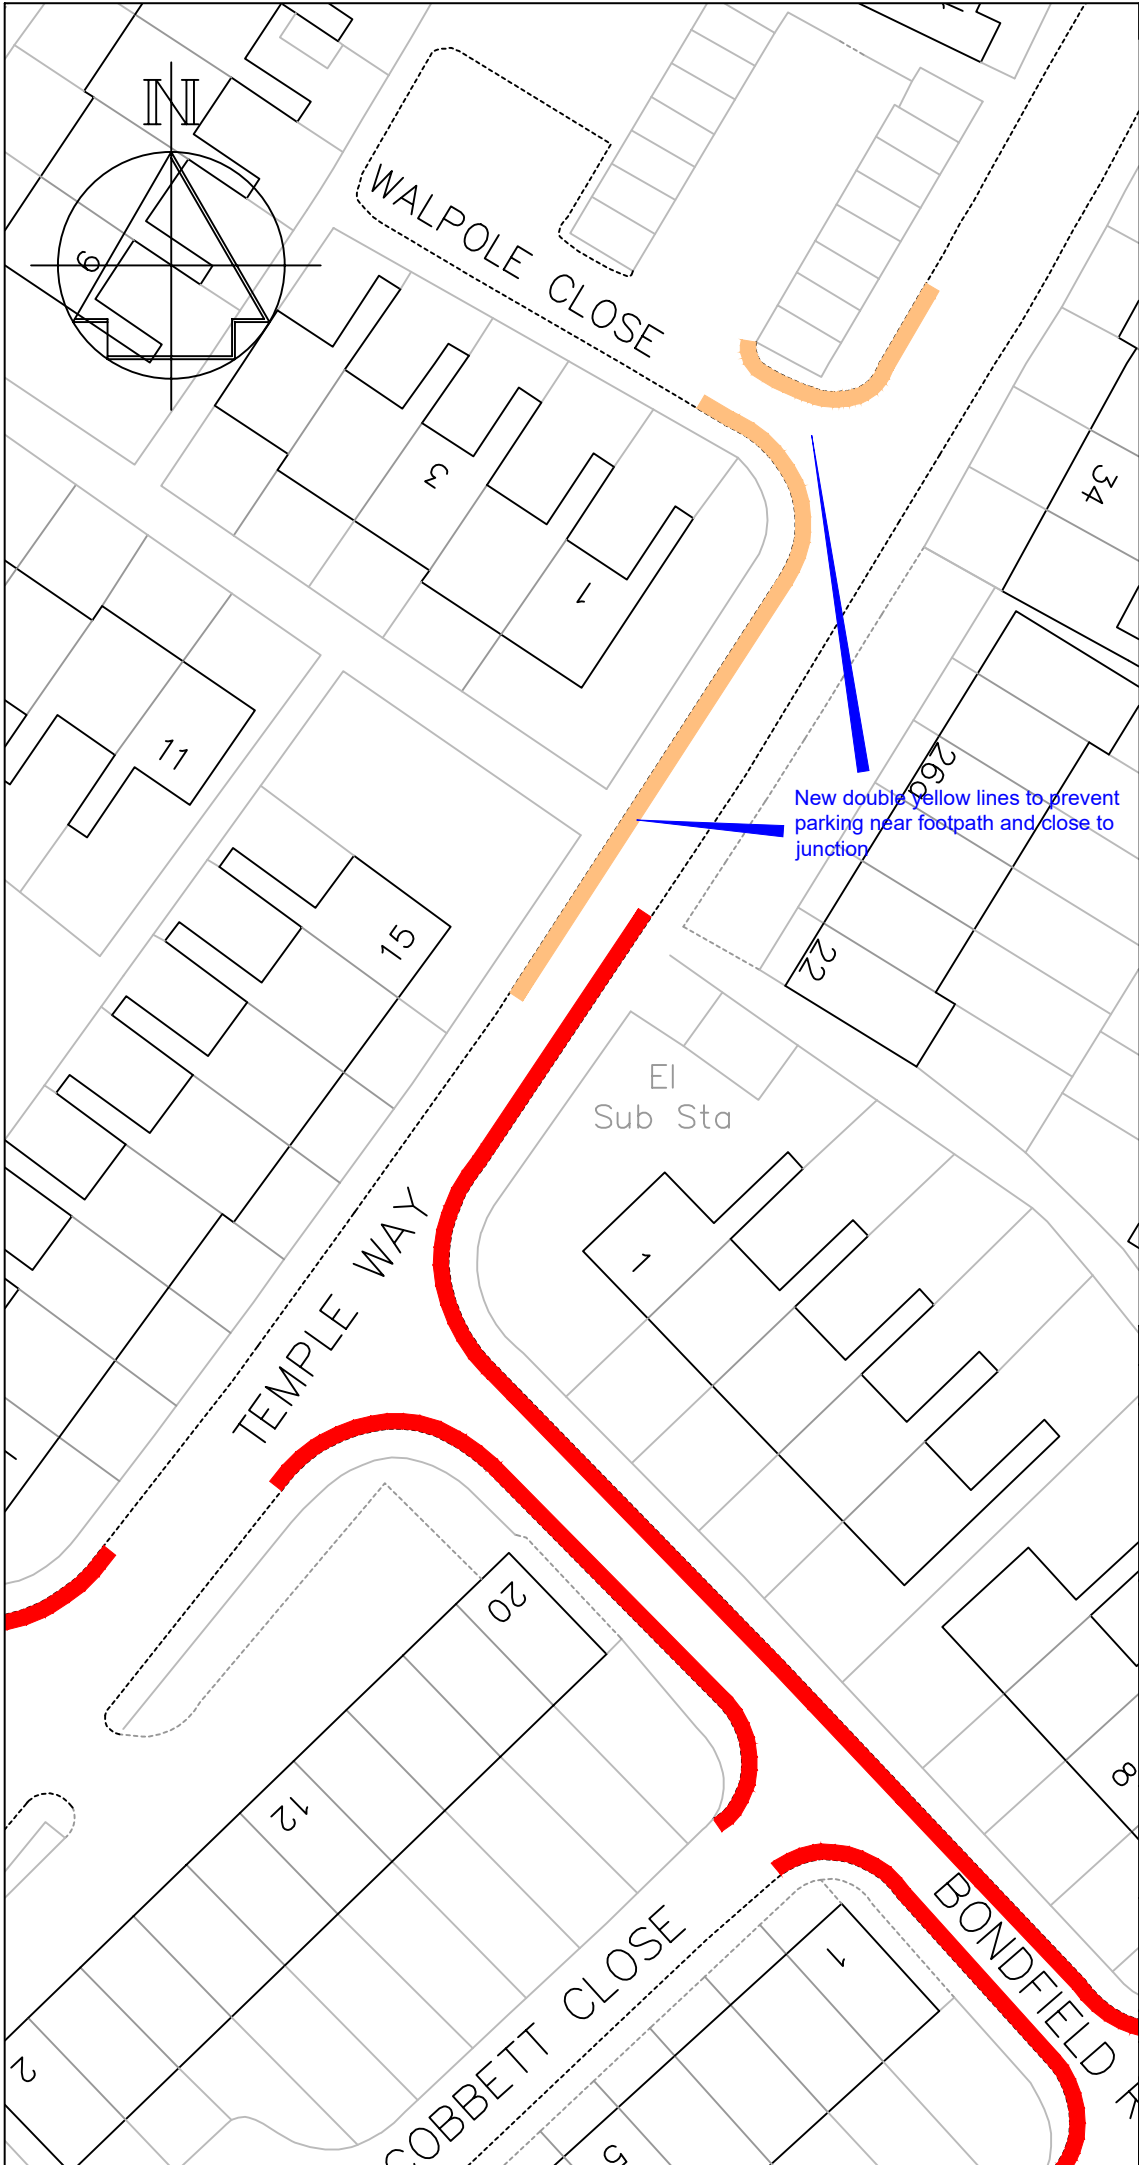

Key

- Existing "No waiting at any time" (double yellow lines)
- Agreed "No waiting at any time" (double yellow lines)

-	-
Revision	Date



STREETSCENE,
LEISURE & TECHNICAL
SERVICES

Parking Team
Gibson Building
Gibson Drive
Kings Hill
West Malling
Kent ME19 4LZ
Tel: 01732 844522

Project Title
Parking Action Plan
Phase 15
Implementation

Drawing Title
East Malling
Temple Way
(Footpath from Owen Close)

Drawn ACB	Checked AE	Date 03/2023
-----------	------------	--------------

Scale 1 : 1000 @ A4

Drawing No. DD/607/07	Rev -
--------------------------	----------