

Key

- Existing "No waiting at any time" (double yellow lines)
- Proposed "No waiting at any time" (double yellow lines)
- ▨ Proposed "Permit Holders Only" area, Mon-Sat, 8am-6pm Residents' Parking scheme

New double yellow lines to prevent parking on bends where it causes obstruction

New residents' only parking restrictions would prevent non-permit holders from parking on-street during the restricted hours (Mon-Sat, 8am-6pm) following complaints from residents.

It should be noted that residents' parking schemes are not intended to "ration" spaces between residents, but to deter regular incoming non-residents from long-stay parking in residential areas.

Resident permits are issued electronically and are currently;
 £58 per year for 1st and 2nd permits
 £115 for third permits
 £175 for additional permits.


Visitors during restricted times would need daily Visitor permits, issued by the resident they are visiting, that cost £12 per 10

-	-	-
Revision		Date

Drawn ACB	Checked AE	Date 11/2024
--------------	---------------	-----------------

Scale 1 : 2500 @ A4

Drawing No. DD/607/03 & 04	Rev -
-------------------------------	----------

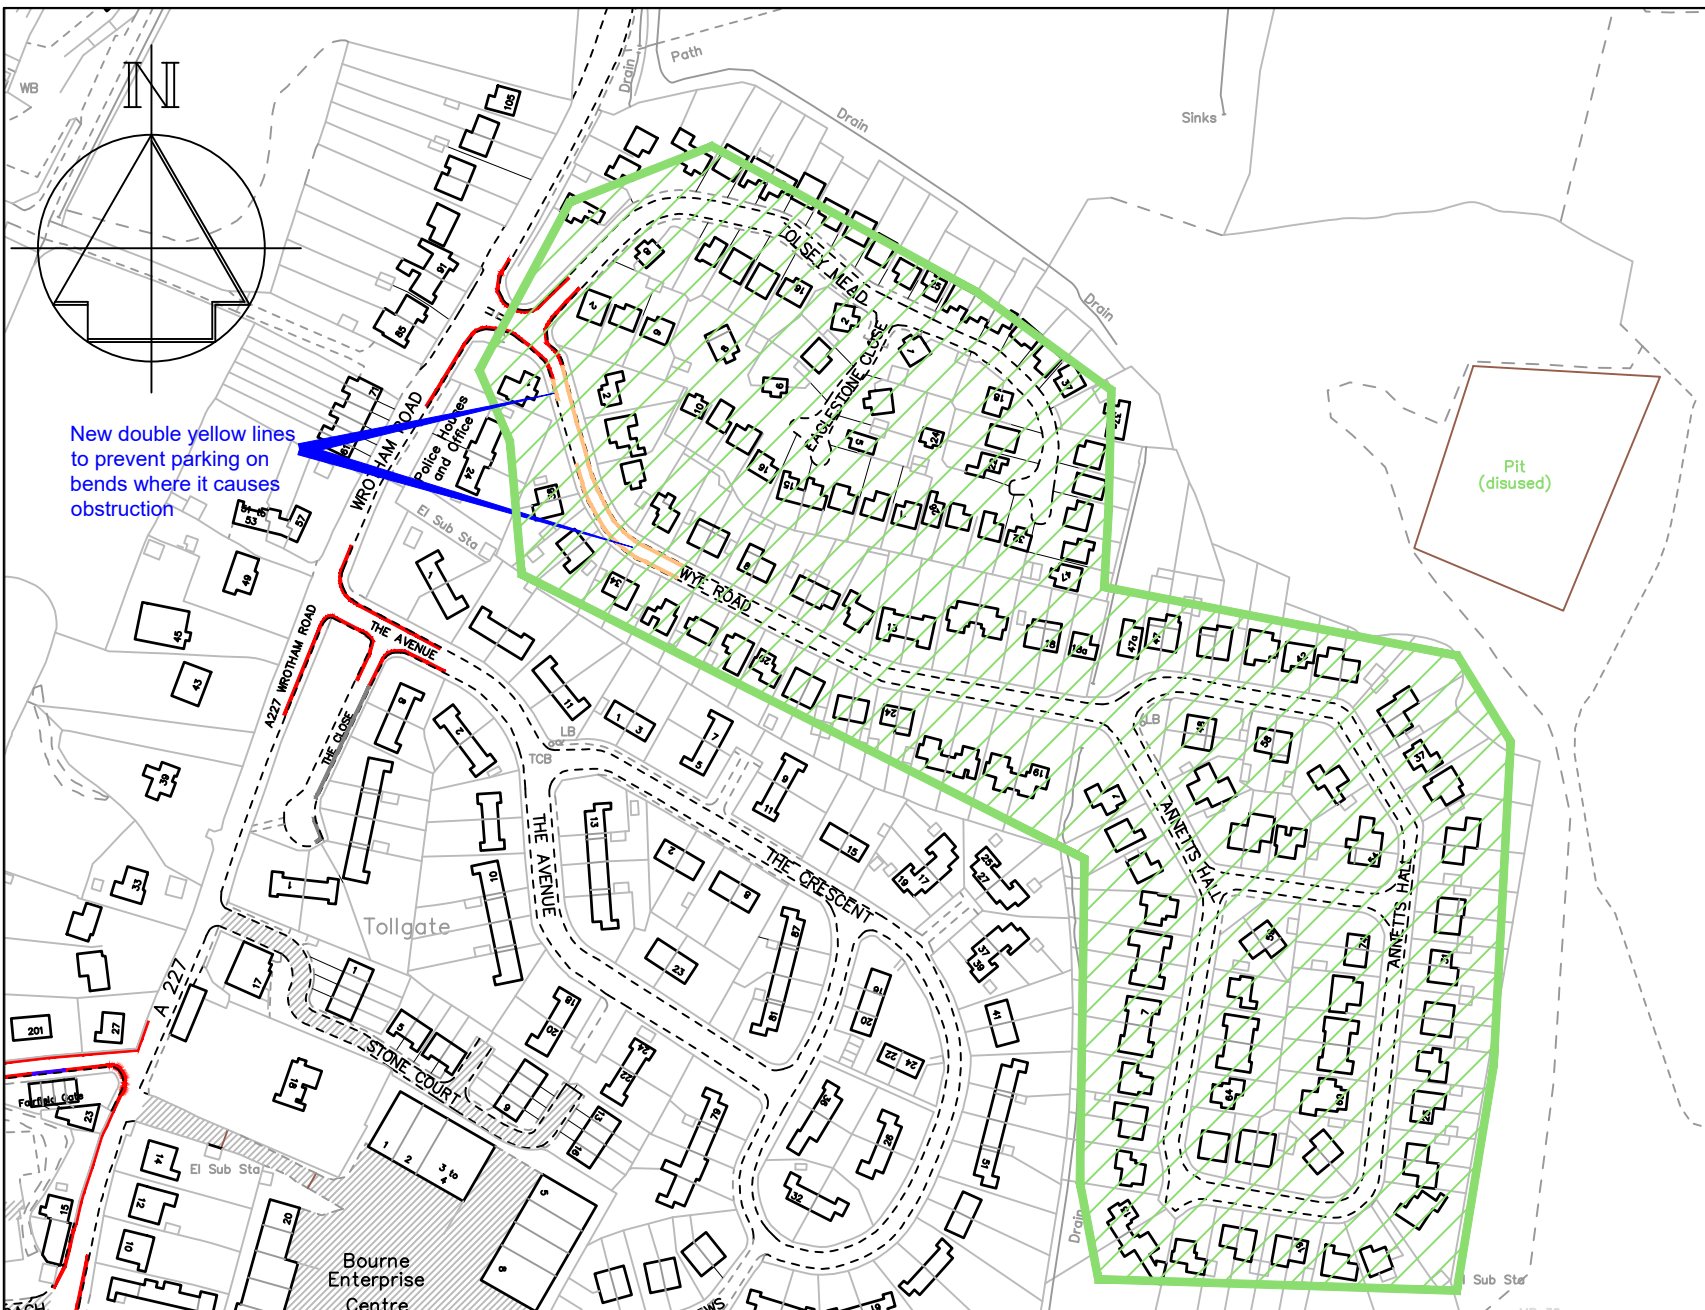

STREETSCENE,
LEISURE &
TECHNICAL SERVICES

Transportation Team
 Gibson Building
 Gibson Drive
 Kings Hill
 West Malling
 Kent ME19 4LZ
 Tel: 01732 844522

Project Title

Parking Action Plan - Phase 15
 Informal consultation

Drawing Title

Borough Green
 Wye Road, Annetts Hall, Tolsey
 Mead & Eaglestone Close