


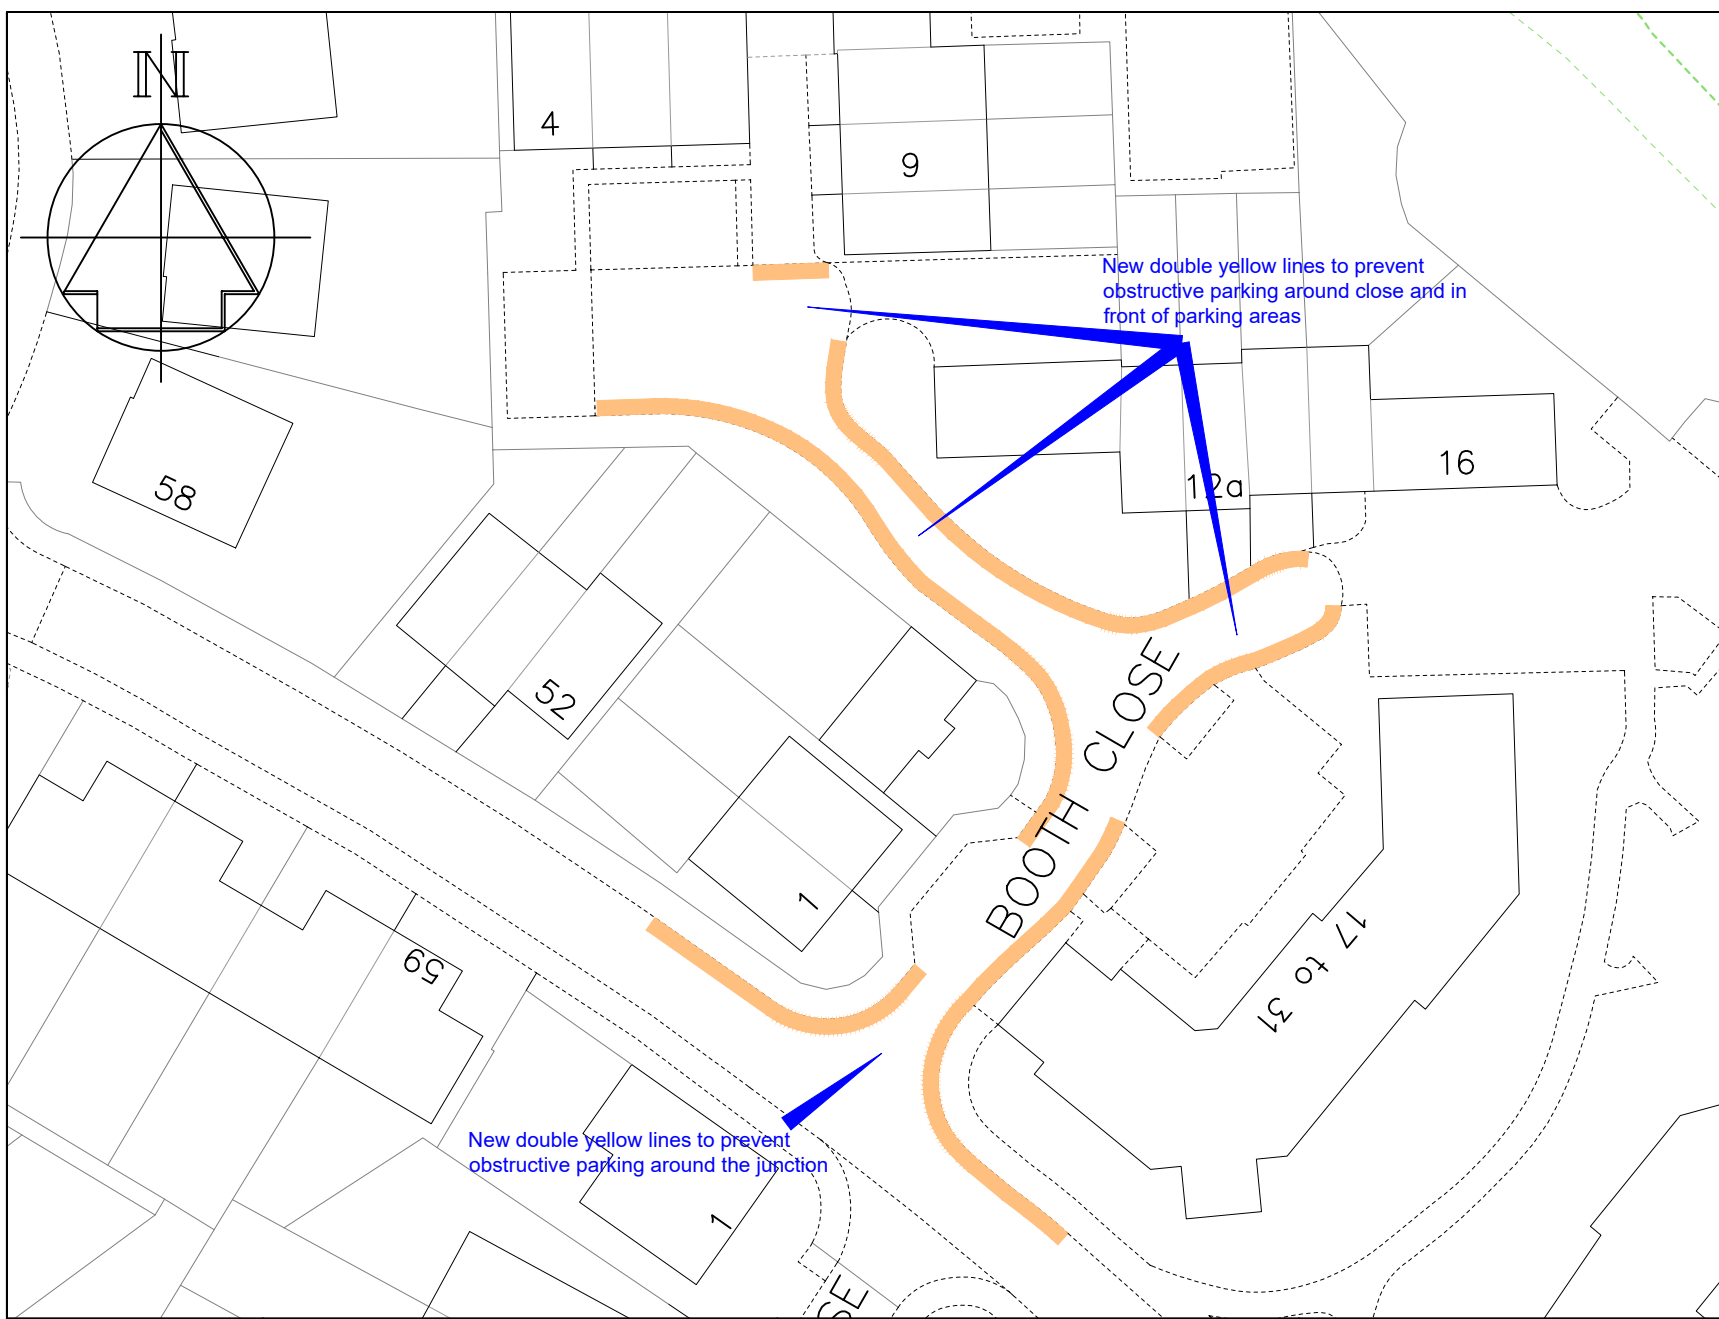

Key

- Proposed 'No waiting at any time' (double yellow lines)



Technical Services
Gibson Building
Gibson Drive
Kings Hill
West Malling
Kent ME19 4LZ
Tel: 01732 844522

Project Title

Parking Action Plan - Phase 15
Informal consultation

Drawing Title

Snodland
Booth Close

Drawn	Checked	Date
ACB	AE	09/2024
Scale 1 : 1000 @ A4		
Drawing No. DD/607/16		Rev -