


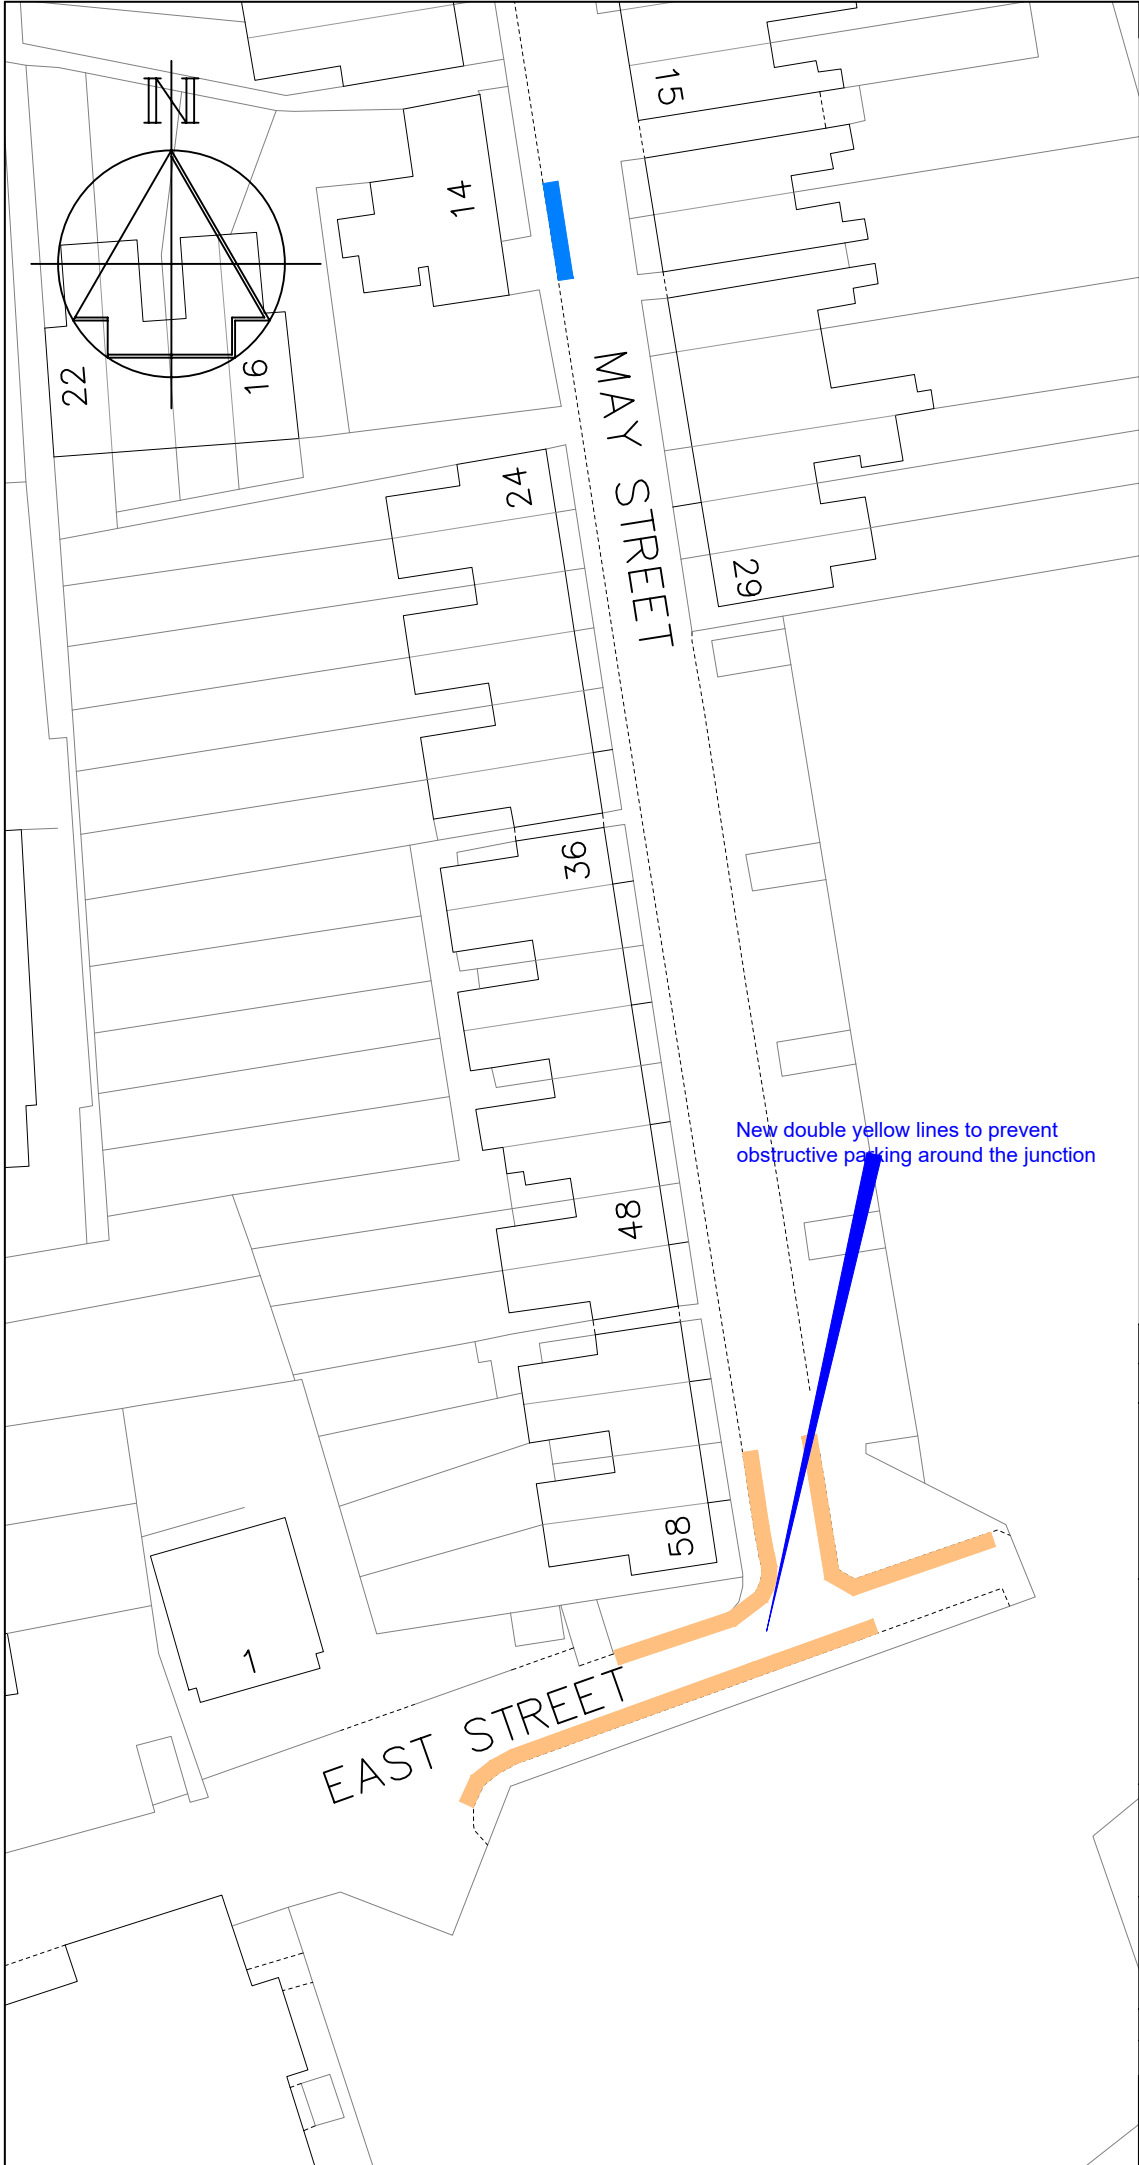

Key

-  Existing disabled parking bay
-  Proposed "No waiting at any time" (double yellow lines)

-	-	-
Revision		Date
TONBRIDGE & MALLING BOROUGH COUNCIL  STREETSCENE, LEISURE & TECHNICAL SERVICES		
Parking Team Gibson Building Gibson Drive Kings Hill West Malling Kent ME19 4LZ Tel: 01732 844522		
Project Title Parking Action Plan Phase 15 Informal consultation		
Drawing Title Snodland May Street & East Street		
Drawn ACB	Checked AE	Date 09/2024
Scale 1 : 1000 @ A4		
Drawing No.		Rev
DD/607/15		-