


Key

 Existing "No waiting at any time" (double yellow lines)

 Proposed "No waiting at any time" (double yellow lines)

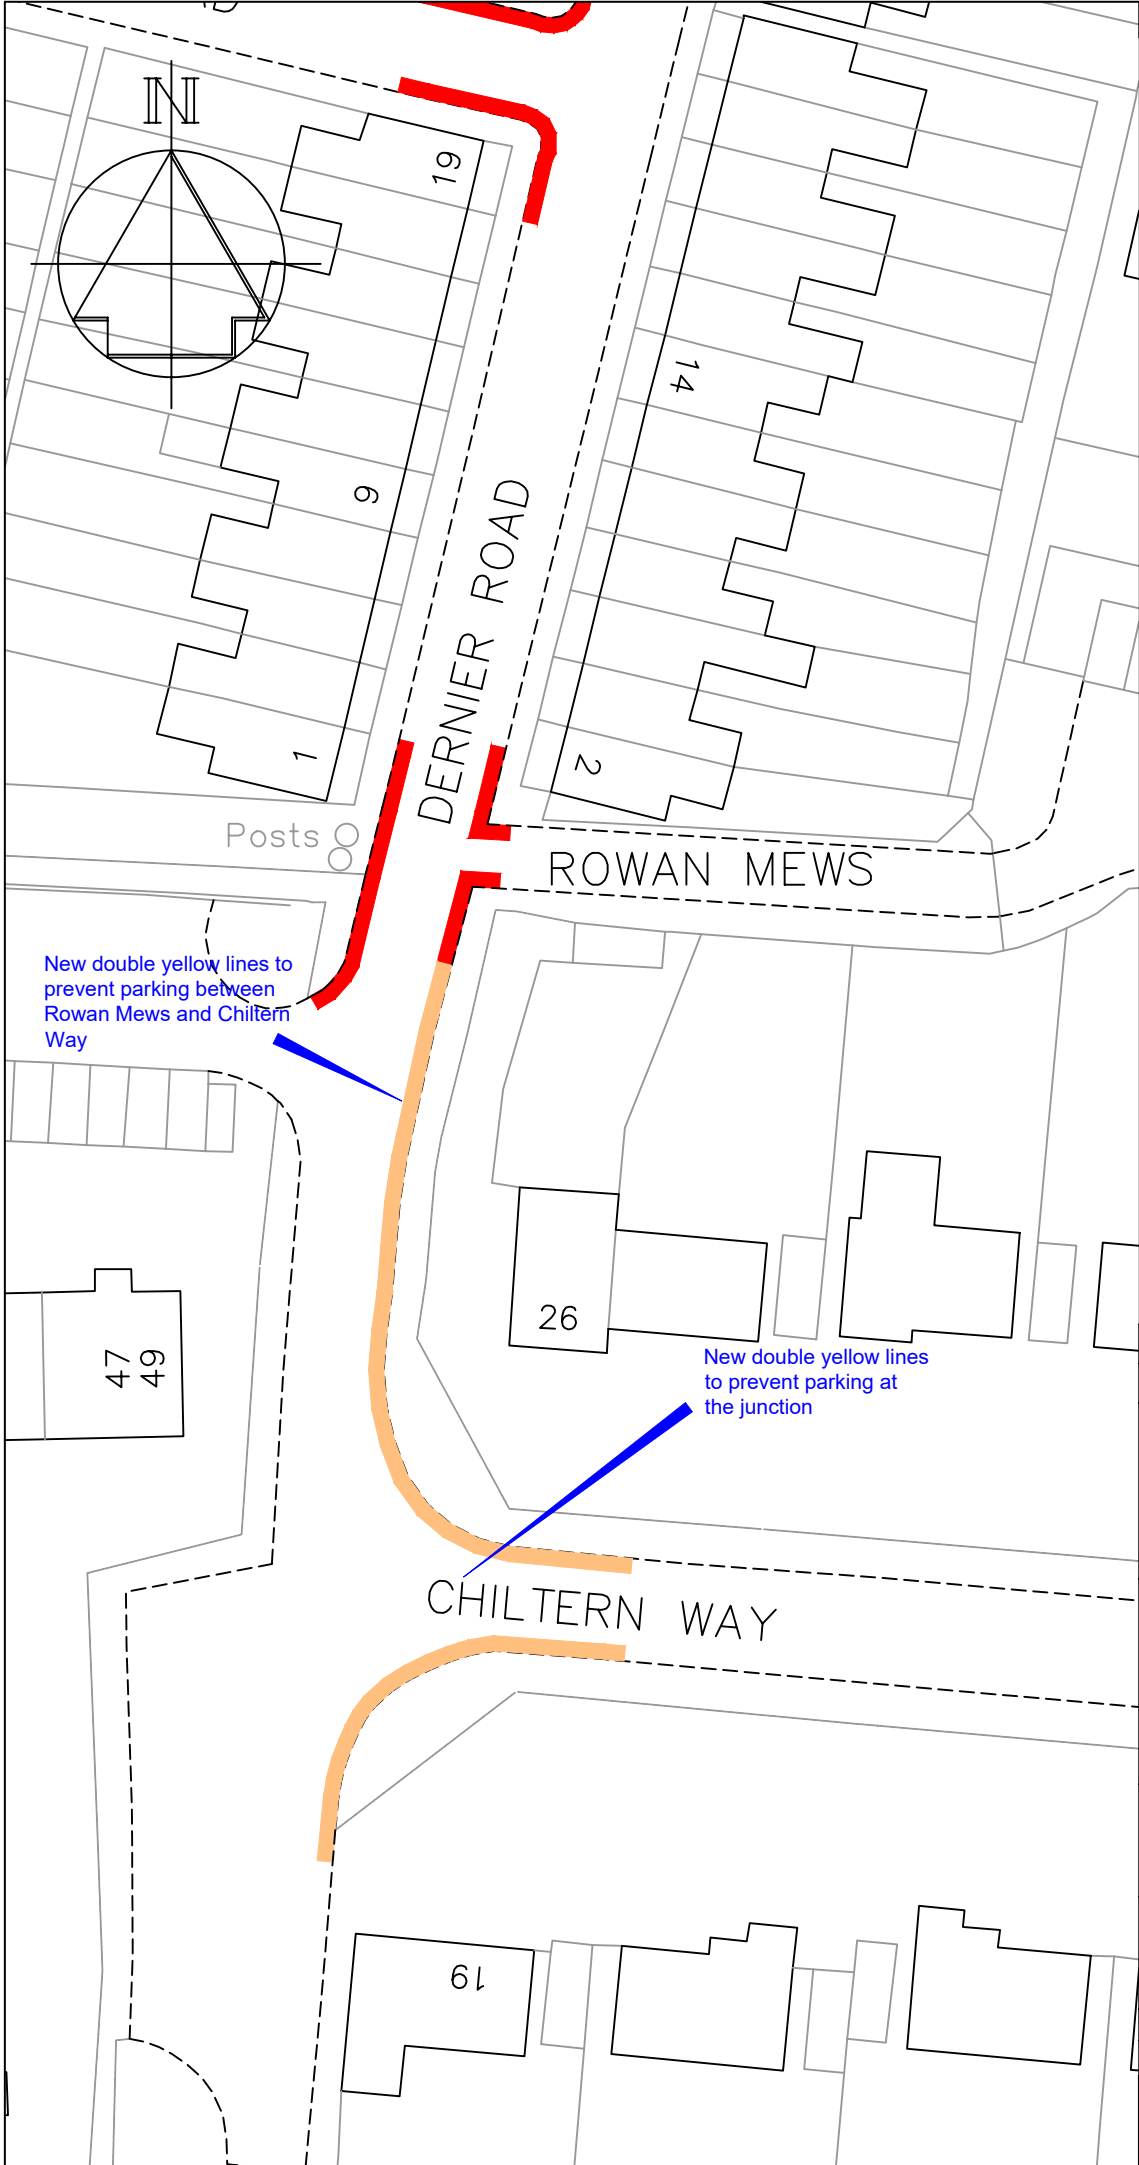

-	-
Revision	Date
 STREETSCENE, LEISURE & TECHNICAL SERVICES	
Parking Team Gibson Building Gibson Drive Kings Hill West Malling Kent ME19 4LZ Tel: 01732 844522	
Project Title Parking Action Plan Phase 15 Informal consultation	
Drawing Title Tonbridge Chiltern Way (Denier Road to Rowan Mews)	
Drawn ACB	Checked AE
Date 09/2024	
Scale 1 : 500 @ A4	
Drawing No. DD/607/20	Rev -