


Key

-  Existing "No waiting, Mon-Fri, 8am-6:30pm" (single yellow line)
-  Proposed "No waiting at any time" (double yellow lines)

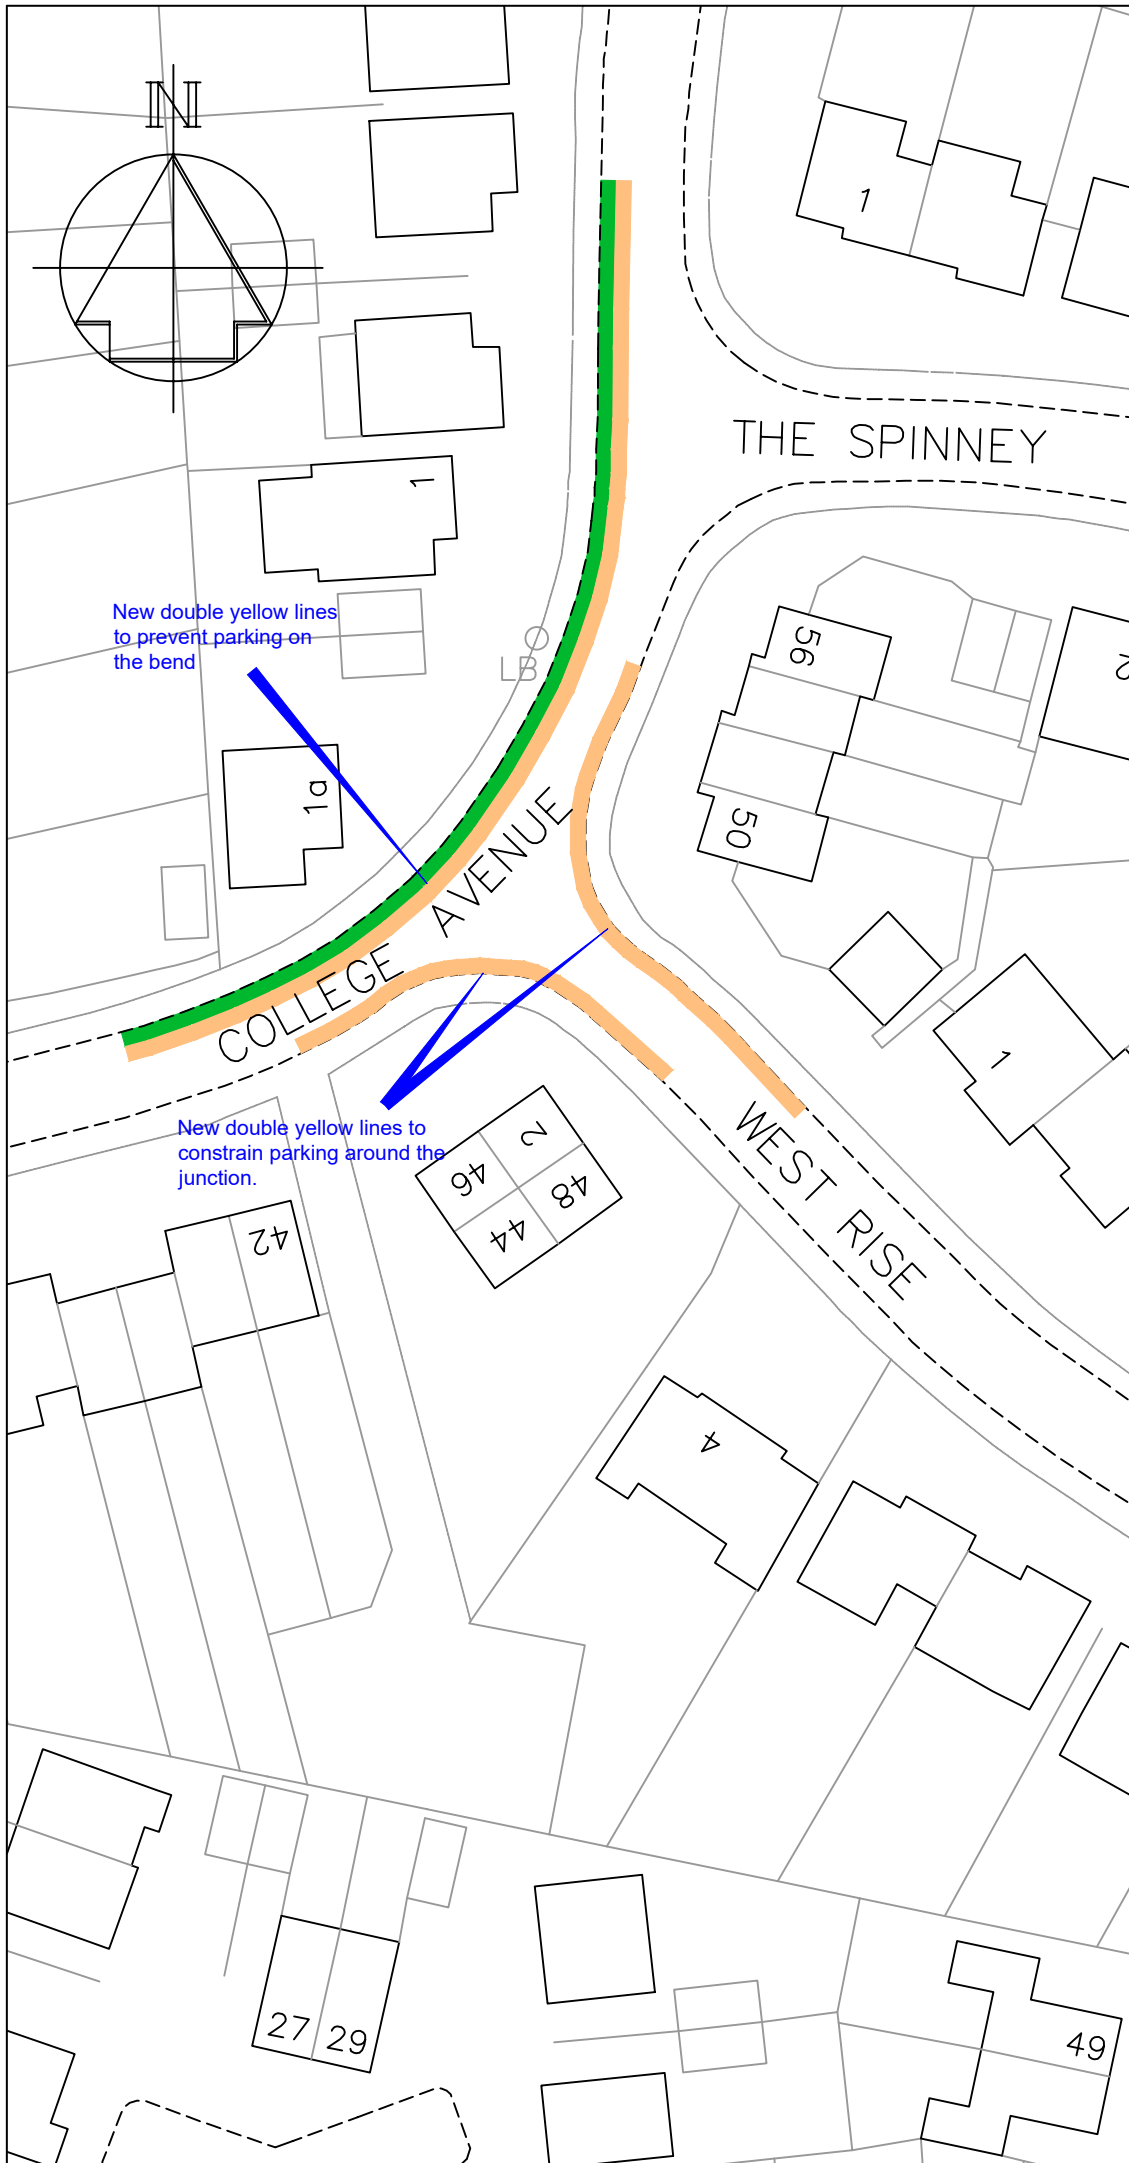

-	-
Revision	Date



STREETSCENE,
LEISURE & TECHNICAL
SERVICES

Parking Team
Gibson Building
Gibson Drive
Kings Hill
West Malling
Kent ME19 4LZ
Tel: 01732 844522

Project Title
Parking Action Plan
Phase 15
Informal consultation

Drawing Title
Tonbridge
College Avenue & West Rise

Drawn ACB | Checked AE | Date 09/2024

Scale 1 : 1000 @ A4

Drawing No.
DD/607/24

Rev
-