


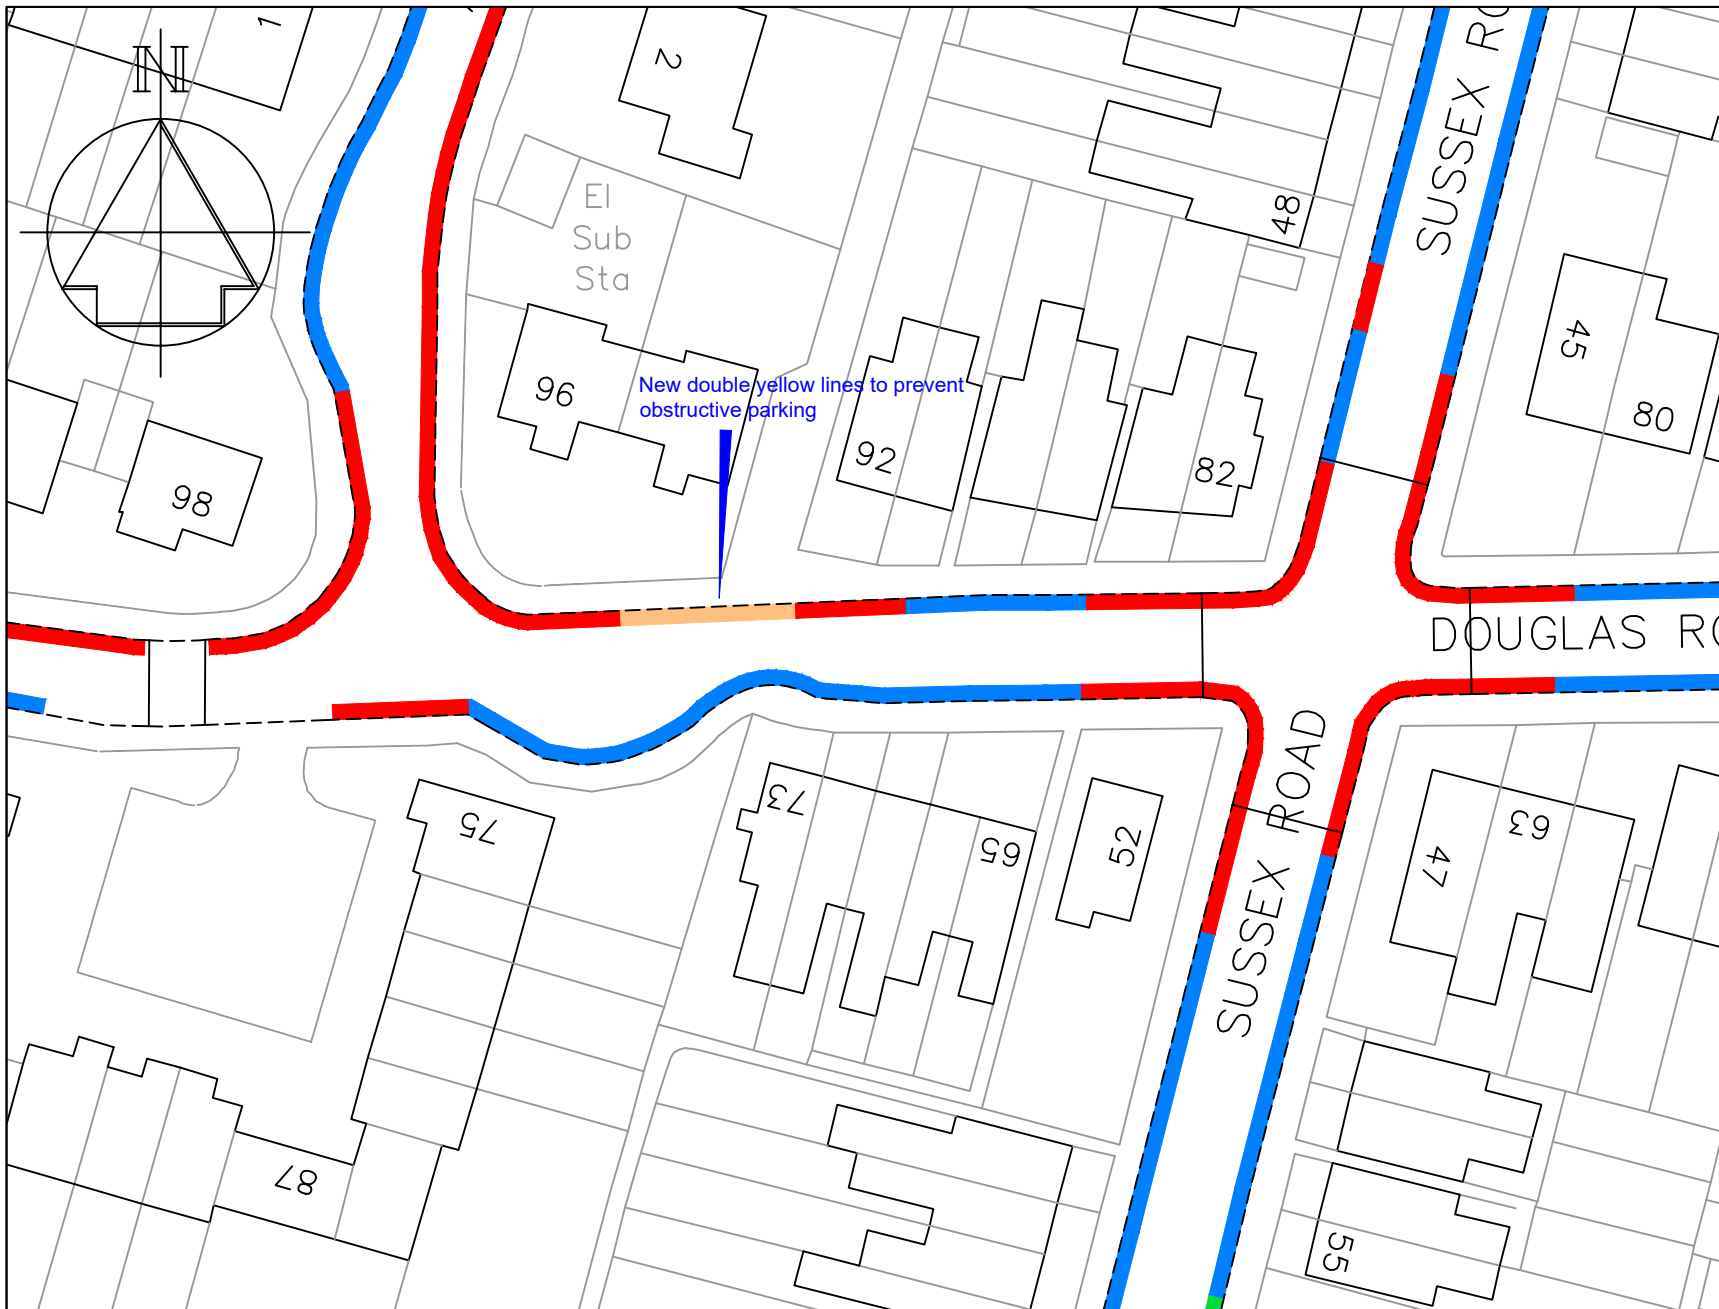

## Key

- Existing 'No waiting at any time' (double yellow lines)
- Existing "Area G permit holders, Mon-Fri, 8:30-9:30am & 5-6pm" (permit parking bays)
- Proposed 'No waiting at any time' (double yellow lines)



Technical Services  
Gibson Building  
Gibson Drive  
Kings Hill  
West Malling  
Kent ME19 4LZ  
Tel: 01732 844522

## Project Title

Parking Action Plan - Phase 15  
Informal consultation

## Drawing Title

Tonbridge  
Douglas Road

|                             |               |                 |
|-----------------------------|---------------|-----------------|
| Drawn<br>ACB                | Checked<br>AE | Date<br>09/2024 |
| Scale 1 : 500 @ A4          |               |                 |
| Drawing No.<br>DD/607/21&22 |               | Rev<br>-        |