


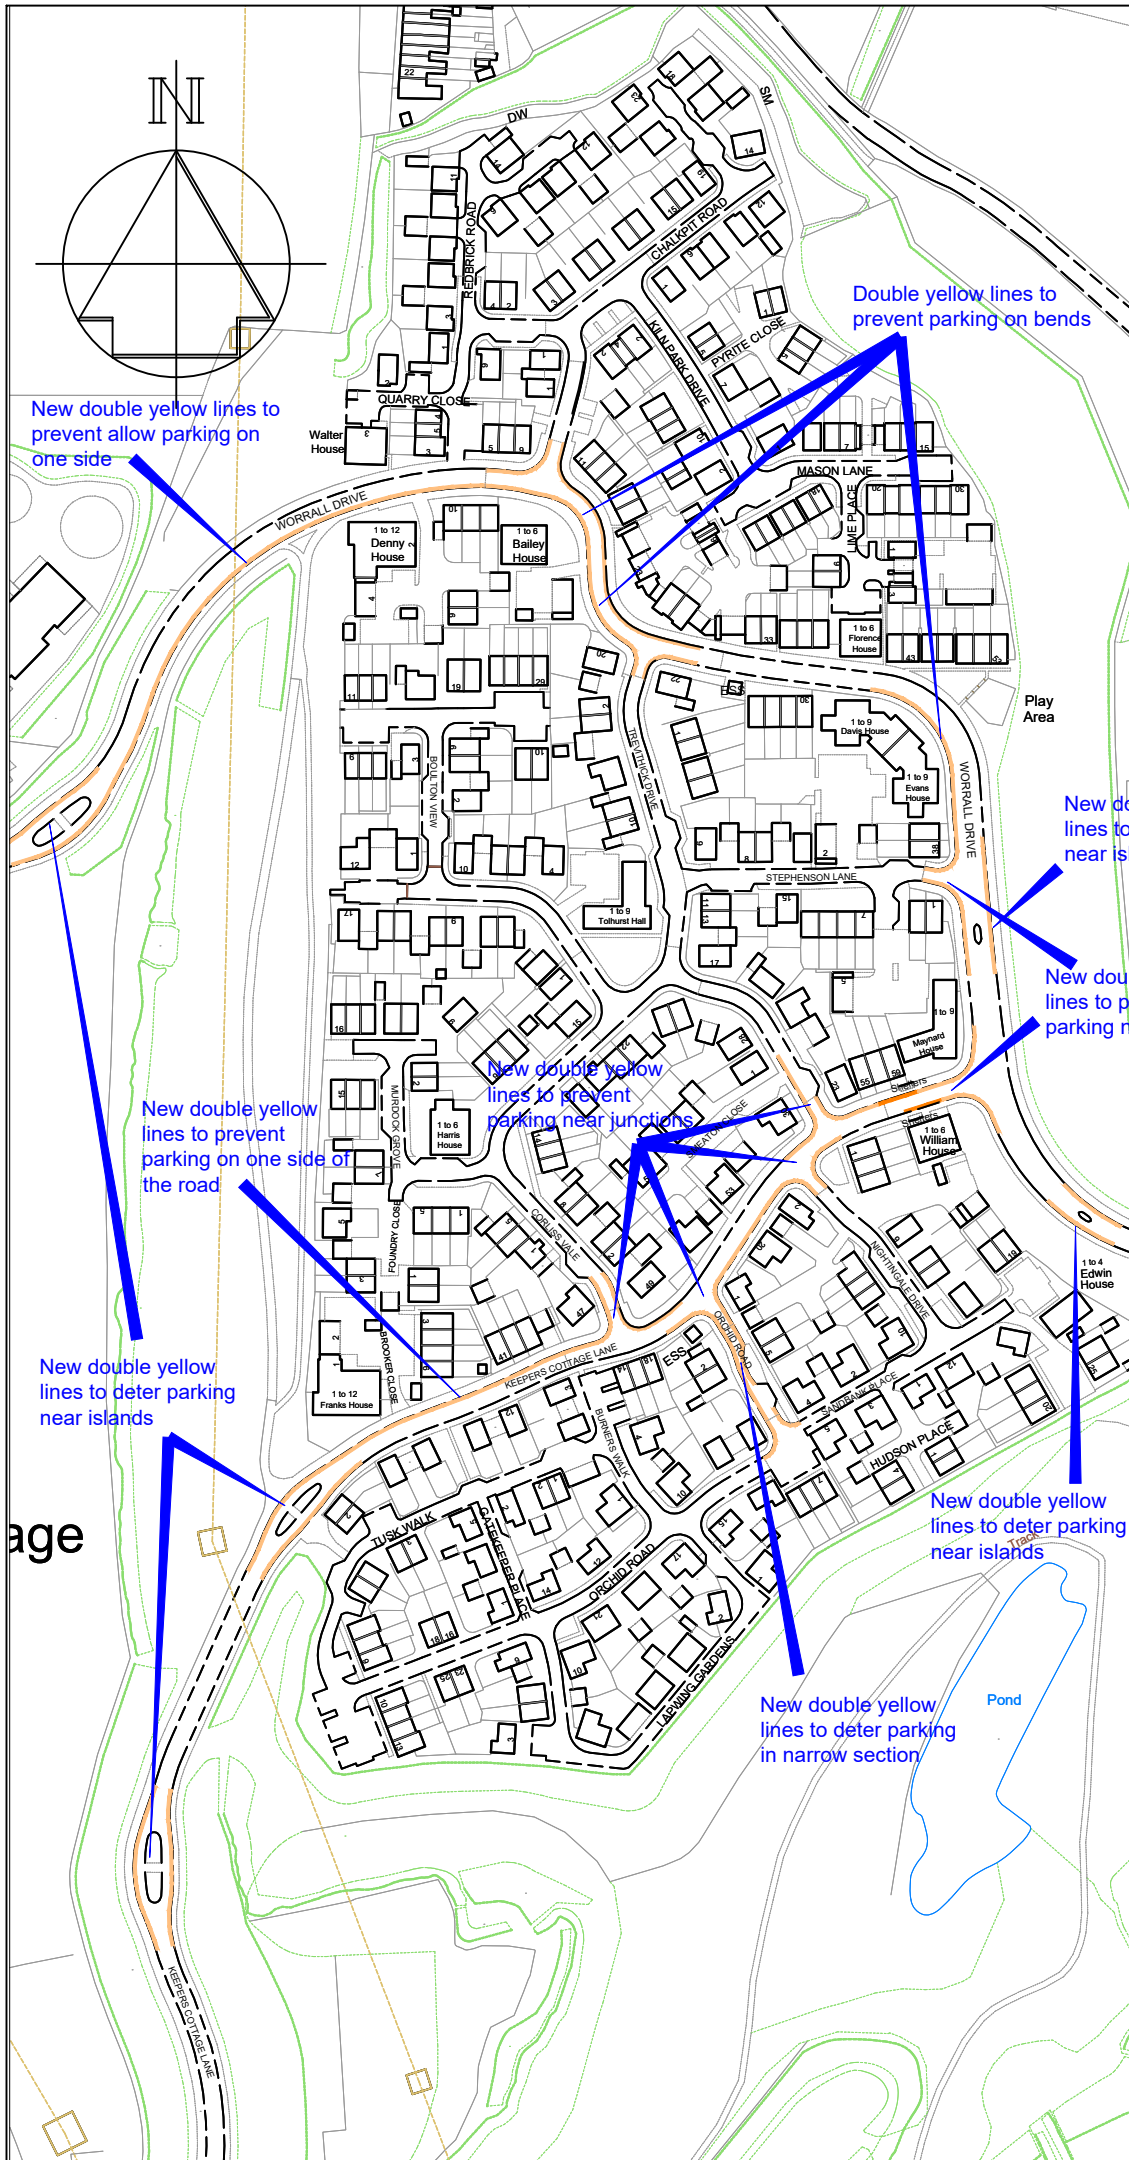


Key

-  Existing "No waiting at any time" (double yellow lines)
-  Existing "Bus Stop Clearway" (yellow bus stop markings)
-  Proposed "No waiting at any time" (double yellow lines)



-	-
Revision	Date



STREETSCENE,
LEISURE & TECHNICAL
SERVICES

Parking Team

Gibson Building
Gibson Drive
Kings Hill
West Malling
Kent ME19 4LZ
Tel: 01732 844522

Project Title
Parking Action Plan
Phase 15
Informal consultation

Drawing Title
Peters Village (2)

Drawn ACB Checked AE Date 09/2024

Scale 1 : 2500 @ A4

Drawing No.
DD/607/29.2

Rev
-