



Access Group 10 Formal Consultation - Carnation Crescent

SCALE	1 : 500
DATE	09/05/2025
DRAWING No.	DD/613/2
DRAWN BY	ACB

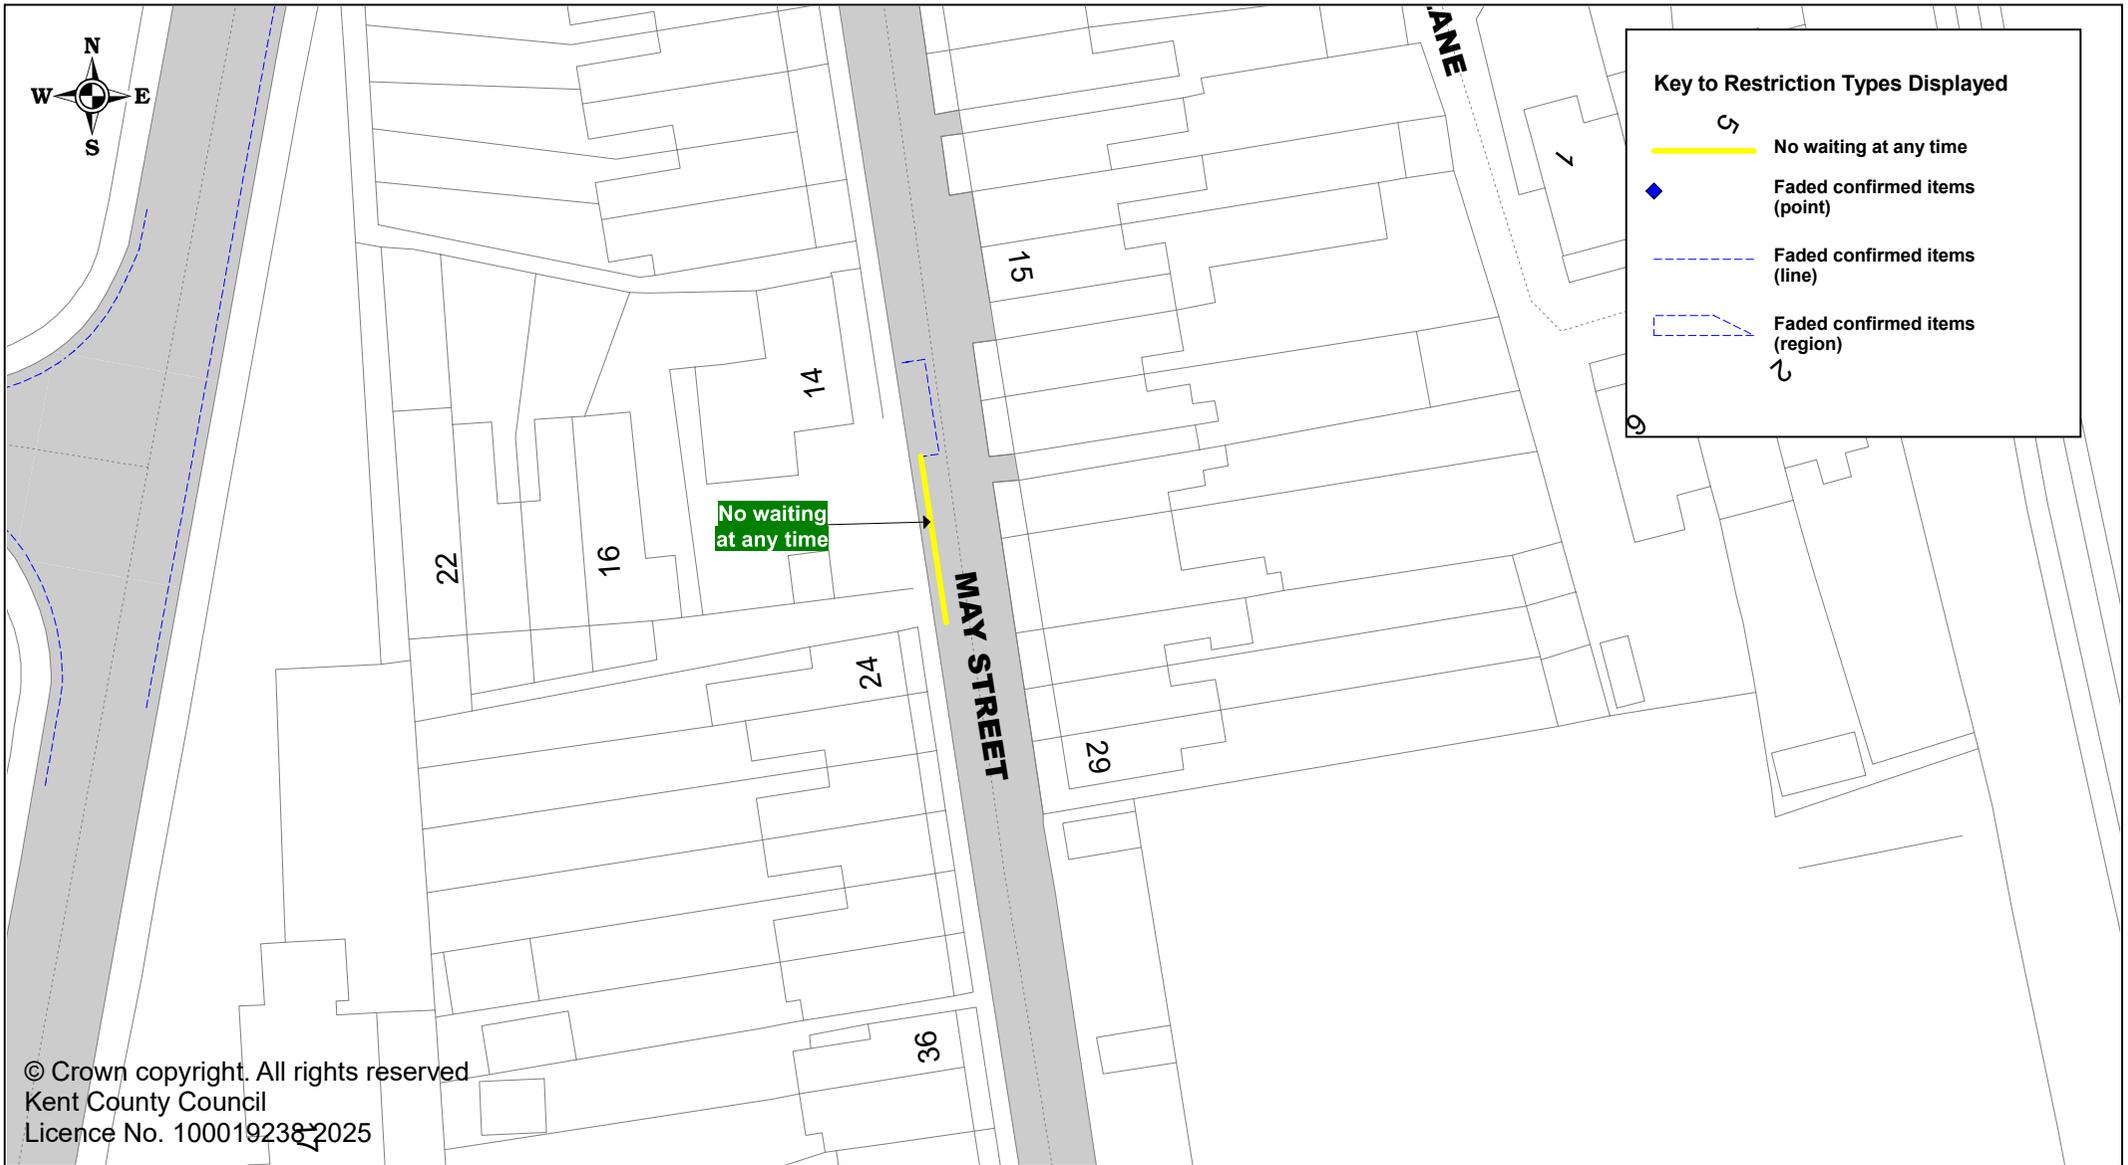

© Crown copyright. All rights reserved
 Kent County Council
 Licence No. 100019238-2025


Key to Restriction Types Displayed

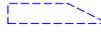-  No waiting at any time
-  Faded confirmed items (point)
-  Faded confirmed items (line)
-  Faded confirmed items (region)



Access Group 10 Formal Consultation - May Street

SCALE	1 : 500
DATE	09/05/2025
DRAWING No.	DD/613/7
DRAWN BY	ACB

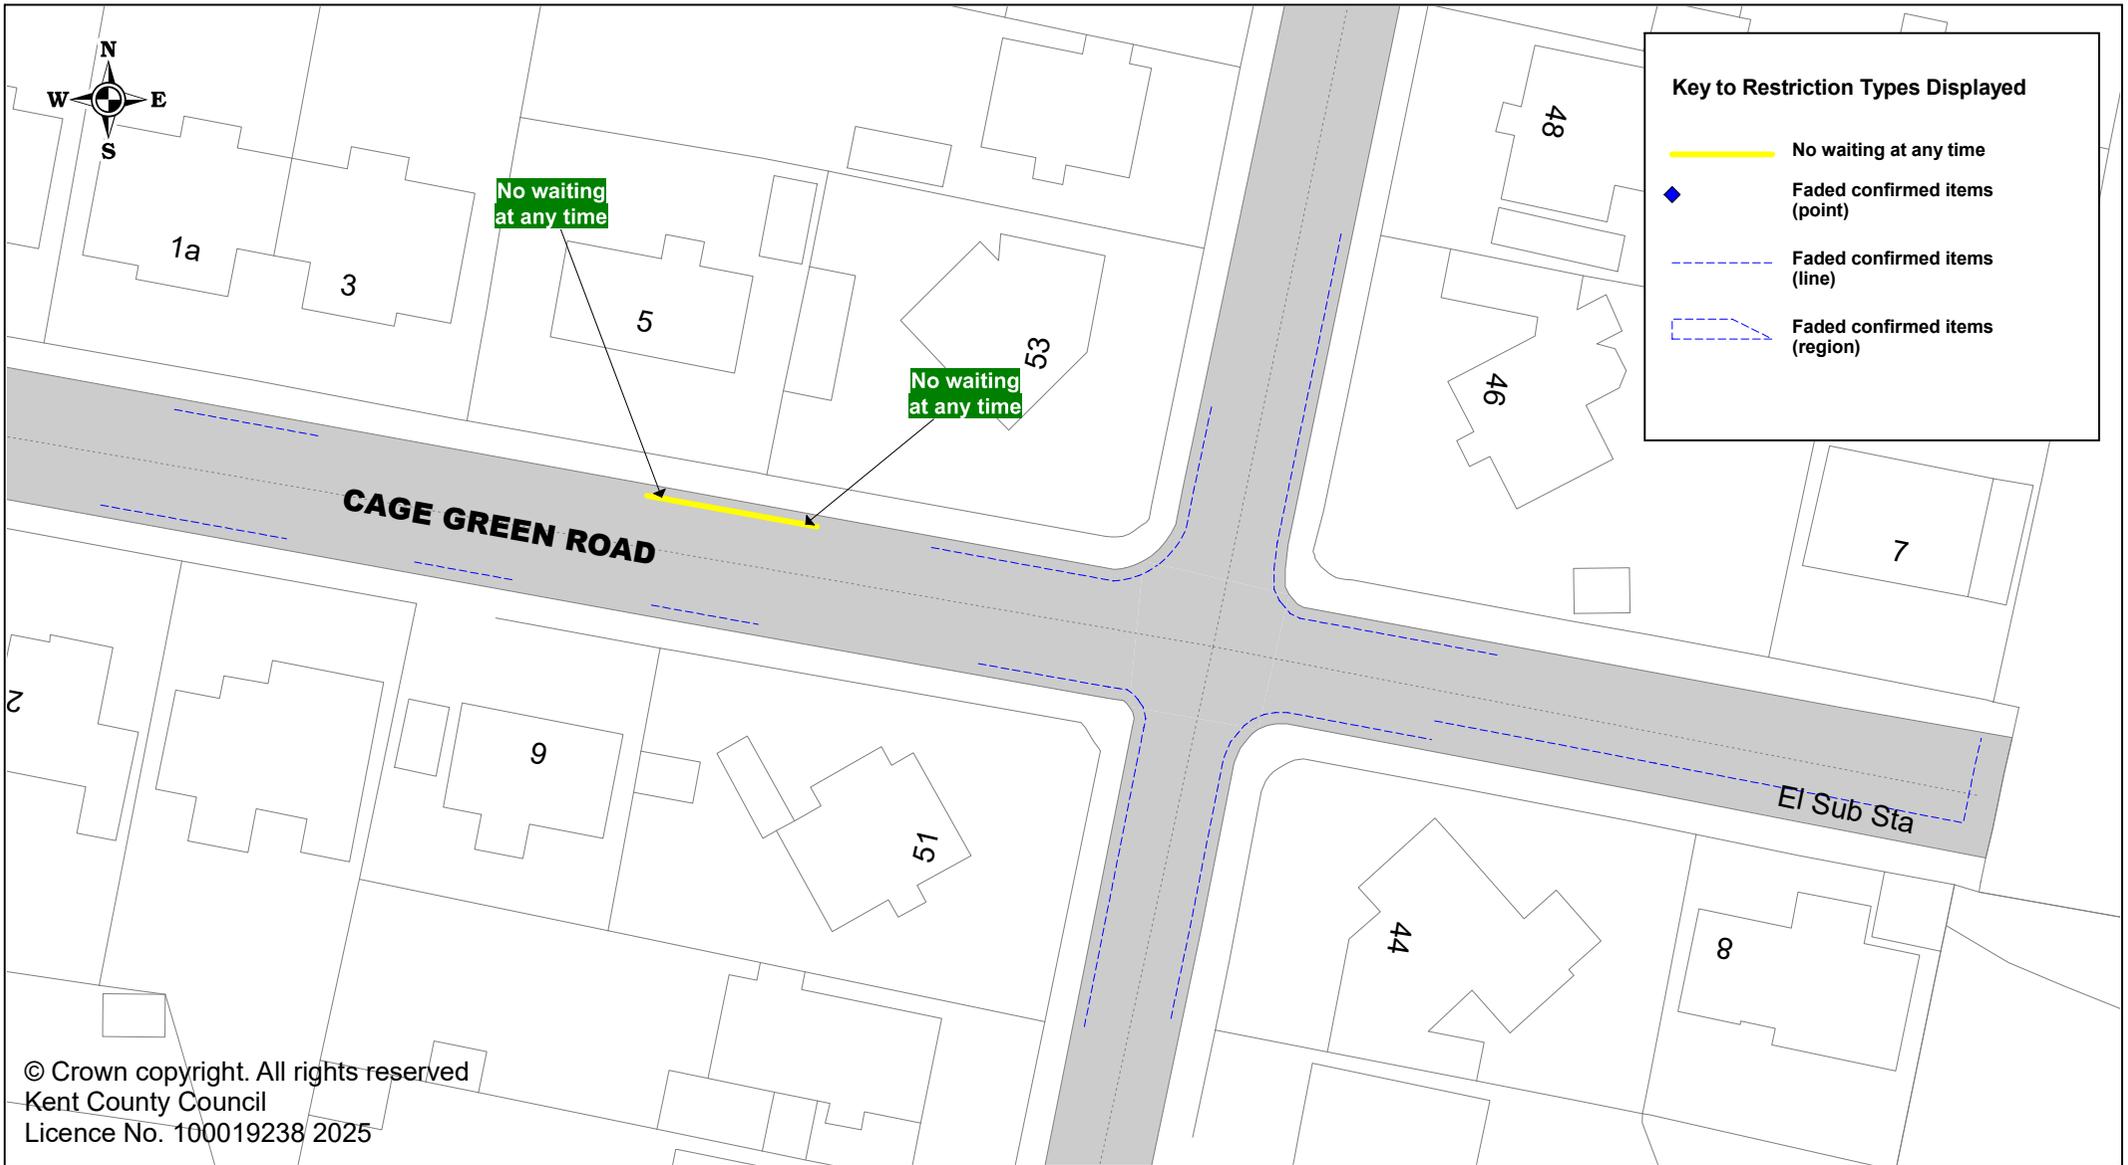

© Crown copyright. All rights reserved
 Kent County Council
 Licence No. 100019238 2025



Access Group 10 Formal Consultation - Cage Green Road

SCALE	1 : 500
DATE	09/05/2025
DRAWING No.	DD/613/1
DRAWN BY	ACB



Key to Restriction Types Displayed

-  Disabled badge holders only
-  Faded confirmed items (point)
-  Faded confirmed items (line)
-  Faded confirmed items (region)

Labels:


-  Confirmed item
-  Proposed item

© Crown copyright. All rights reserved
 Kent County Council
 Licence No. 100019238 2025




Access Group 10 Formal Consultation - Norfolk Road

SCALE	1 : 500
DATE	09/05/2025
DRAWING No.	DD/613/3
DRAWN BY	ACB

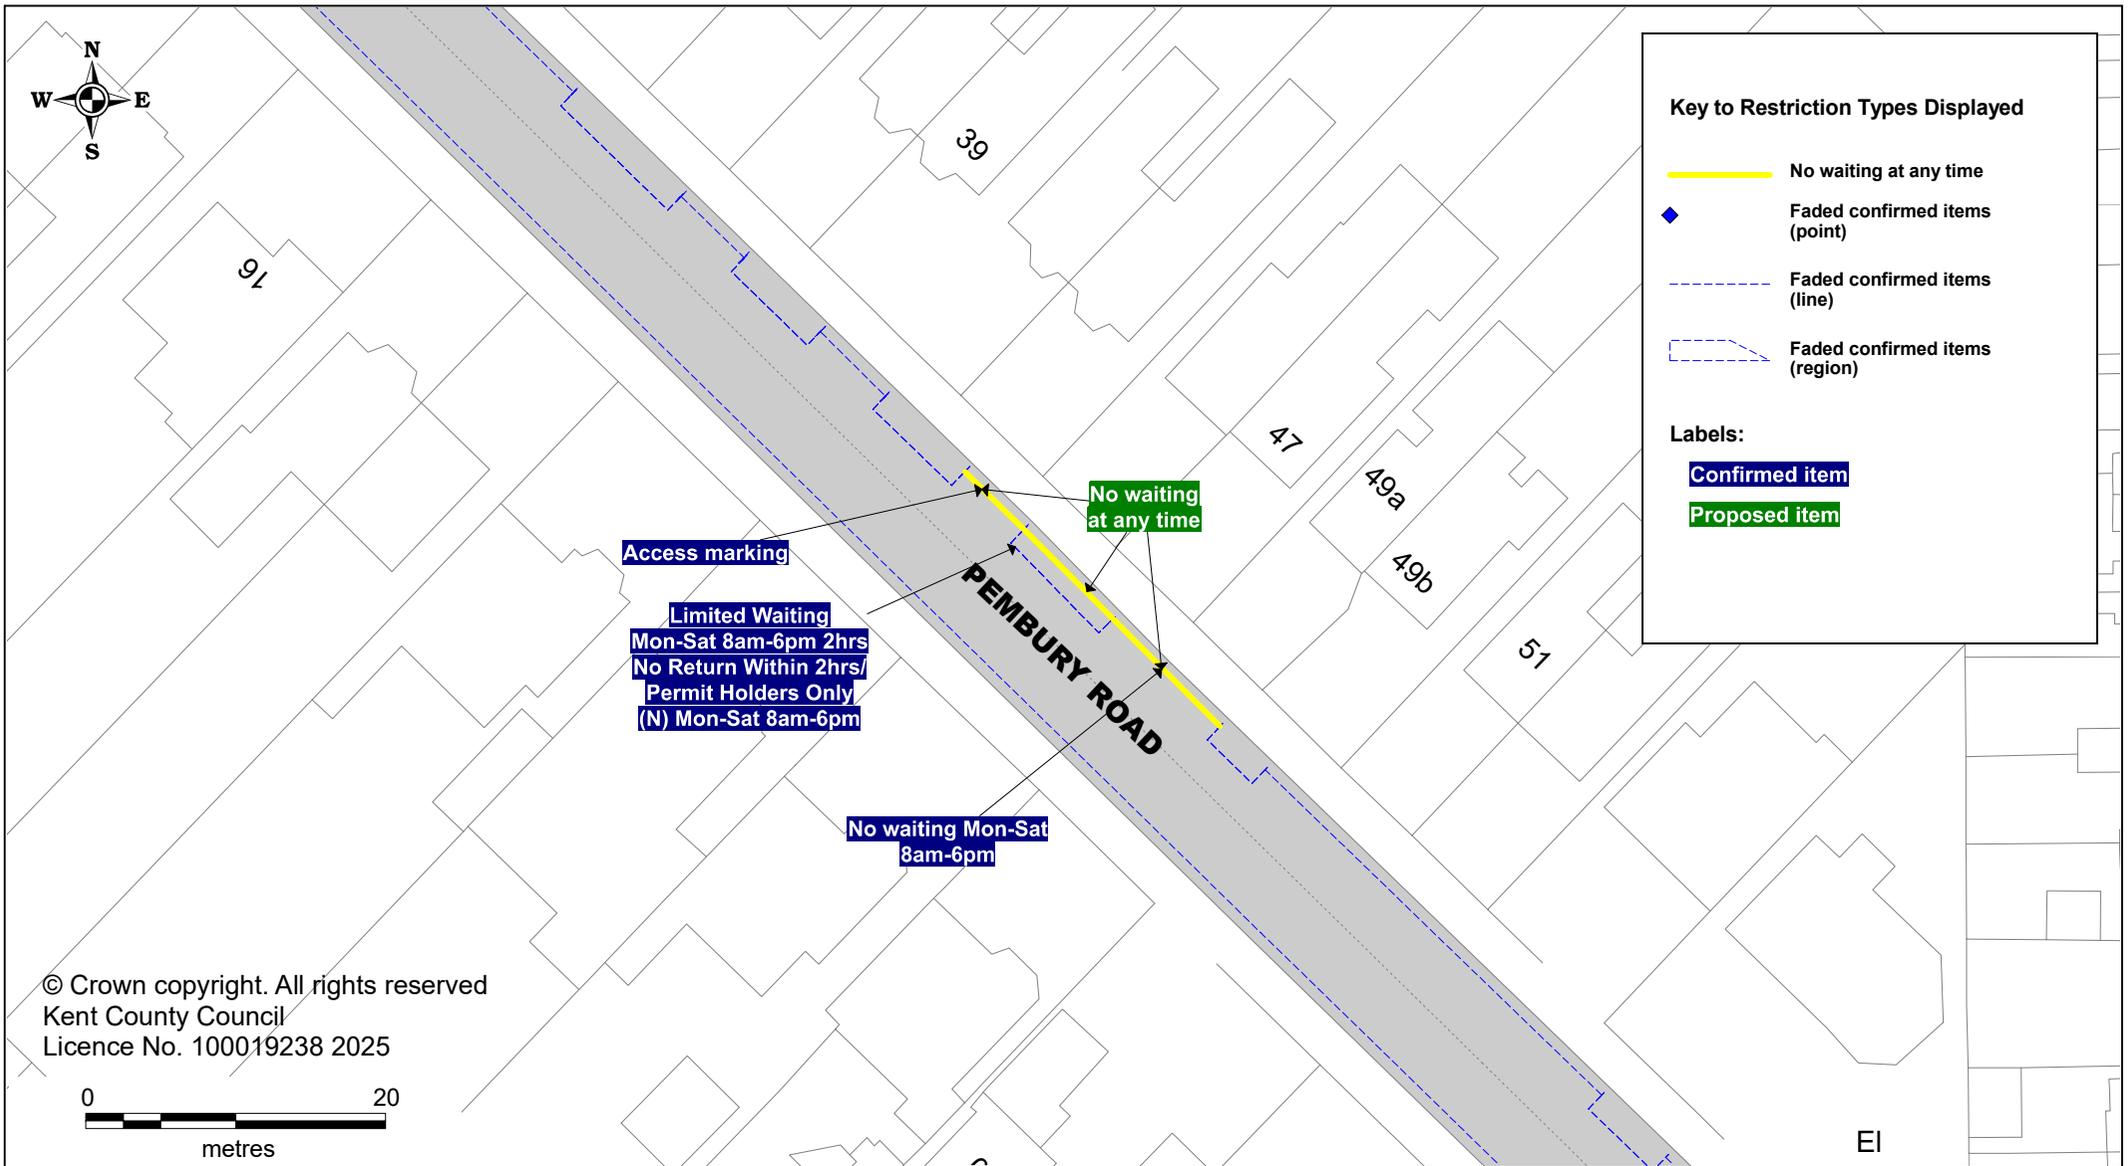

Access Group 10 Formal Consultation - Pembury Road


SCALE	1 : 500
DATE	09/05/2025
DRAWING No.	DD/613/5
DRAWN BY	ACB

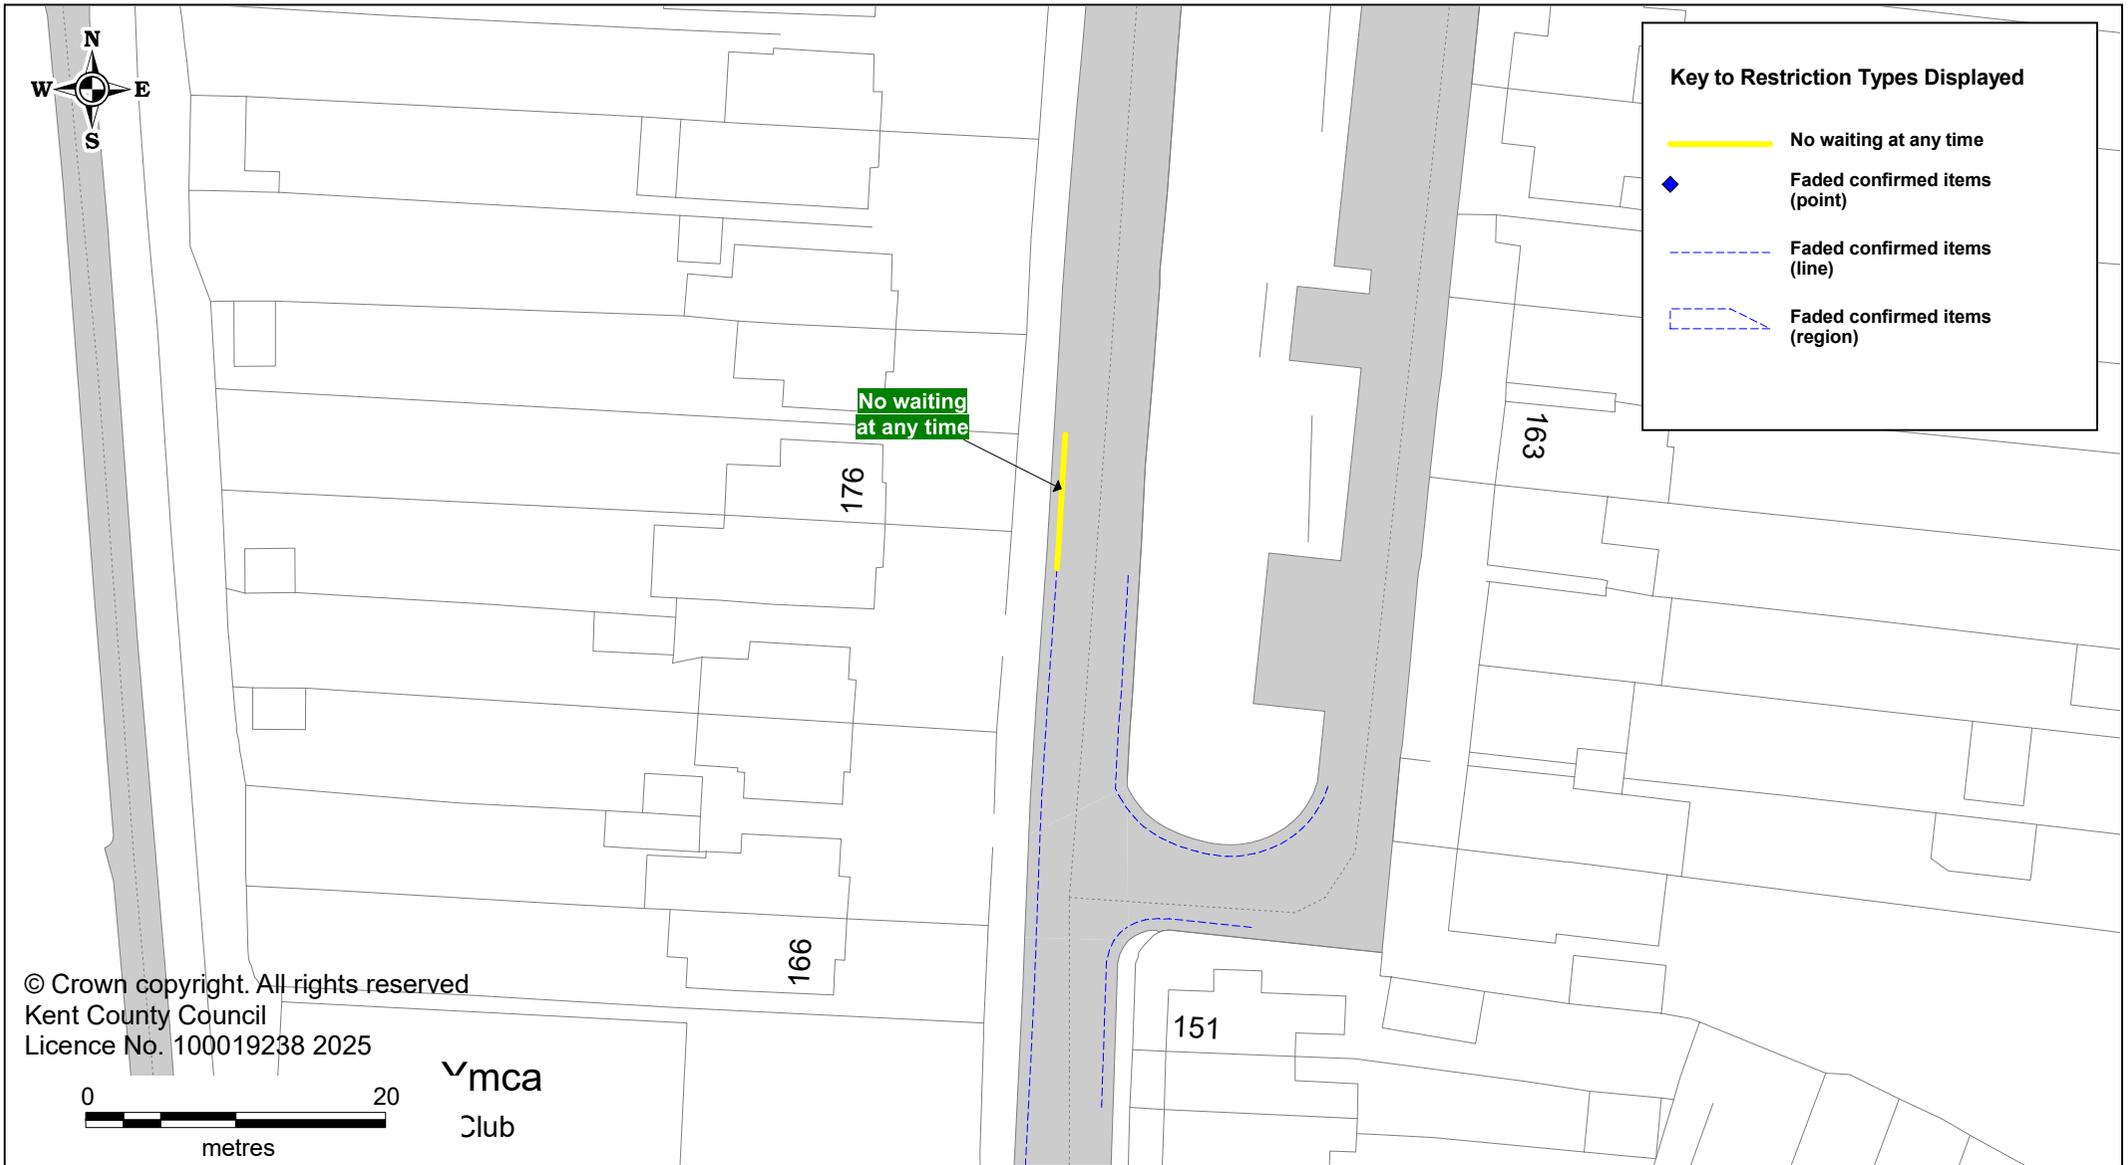

Key to Restriction Types Displayed

- No waiting at any time
- ◆ Faded confirmed items (point)
- - - Faded confirmed items (line)
- - - Faded confirmed items (region)

© Crown copyright. All rights reserved
 Kent County Council
 Licence No. 100019238 2025

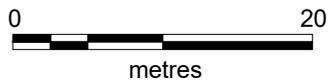


mca
 Club



Access Group 10 Formal Consultation - Shipbourne Road

SCALE	1 : 500
DATE	09/05/2025
DRAWING No.	DD/613/6
DRAWN BY	ACB

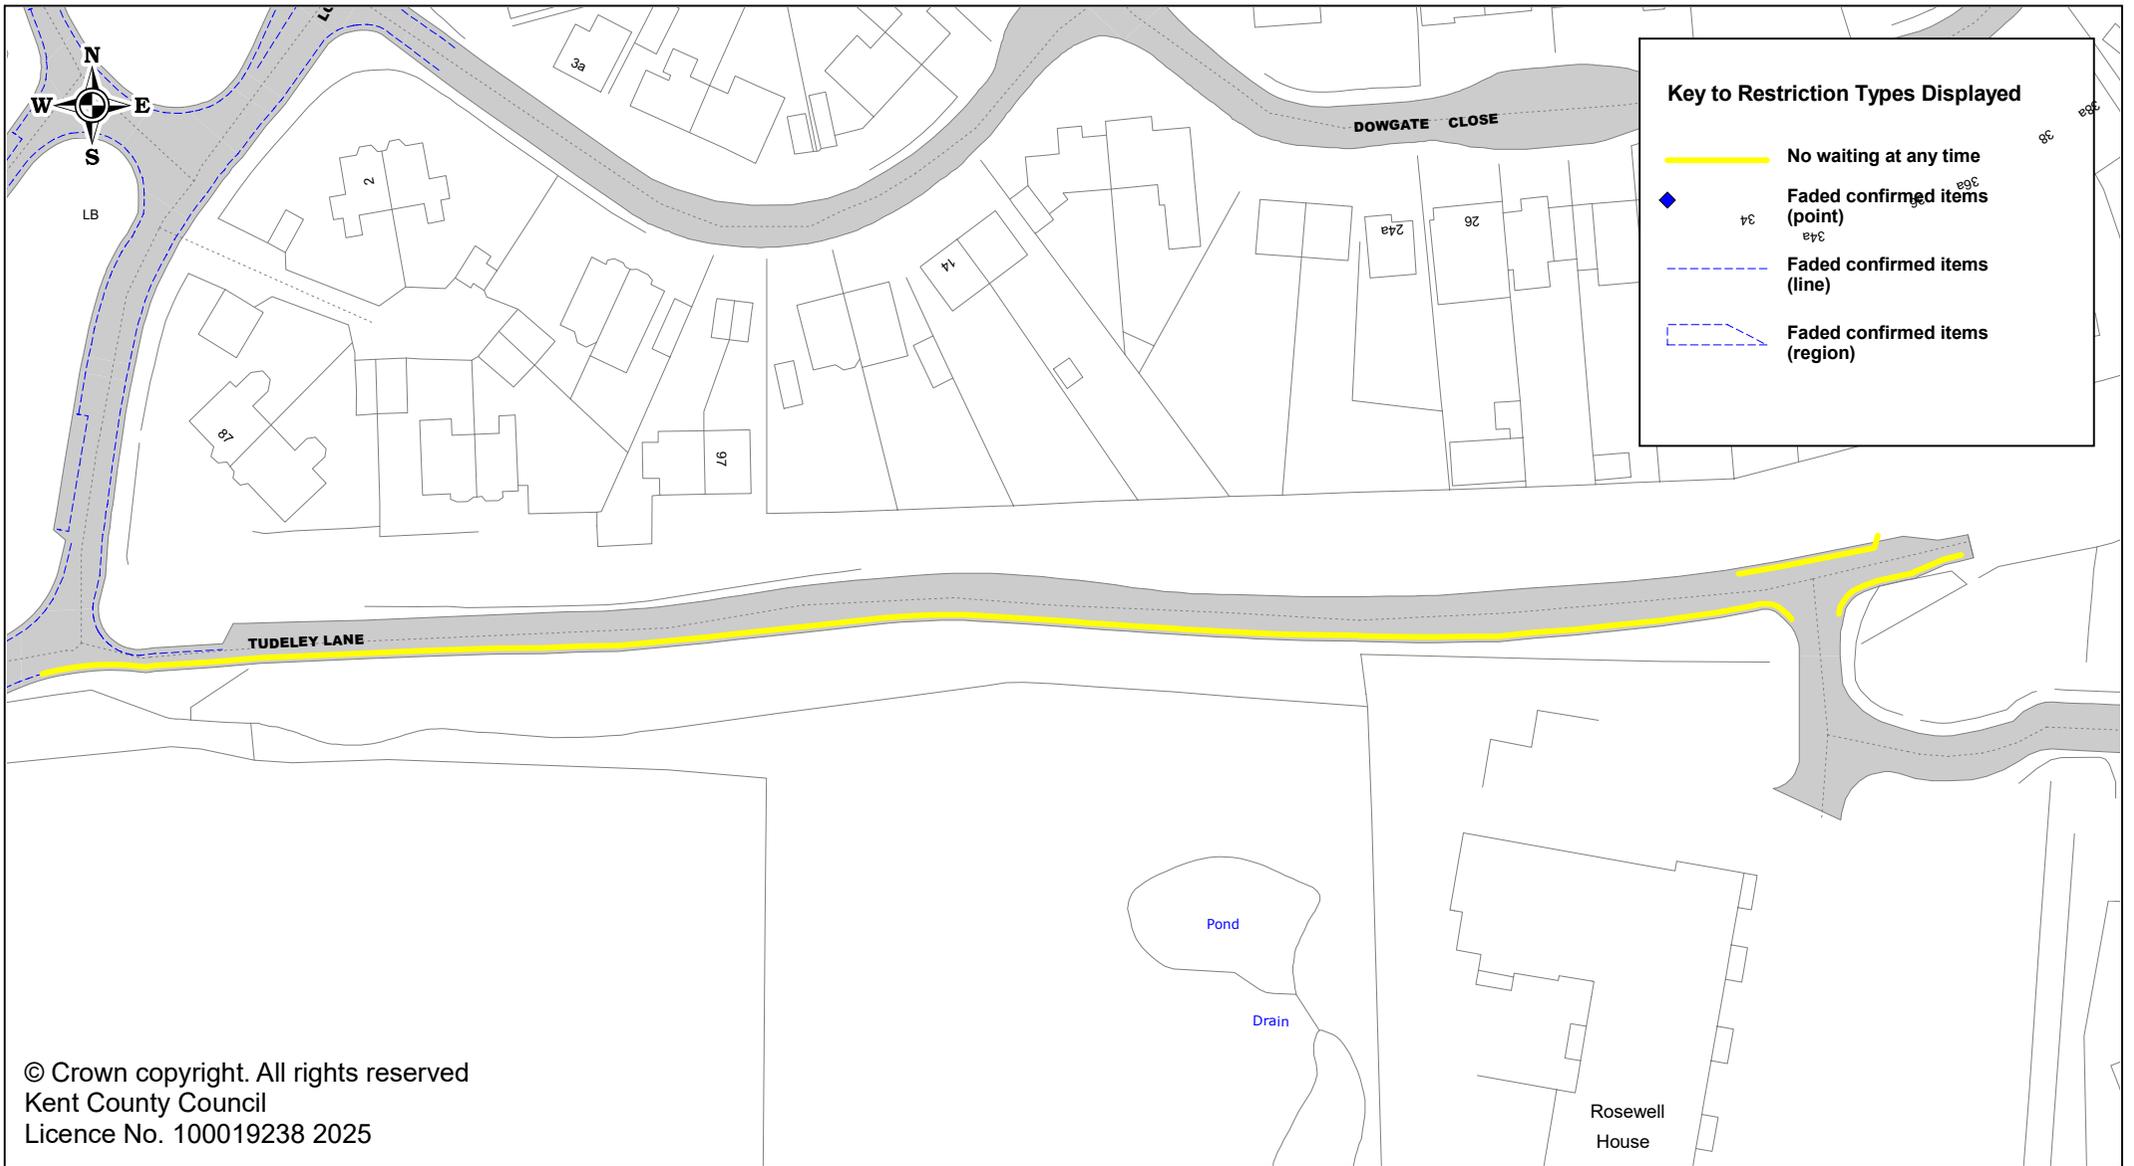

Key to Restriction Types Displayed

- No waiting at any time
- ◆ Faded confirmed items (point)
- - - Faded confirmed items (line)
- - - Faded confirmed items (region)

© Crown copyright. All rights reserved
 Kent County Council
 Licence No. 100019238 2025



Access Group 10 Formal Consultation - Tudeley Lane

SCALE	1 : 1000
DATE	09/05/2025
DRAWING No.	DD/613/4
DRAWN BY	ACB