



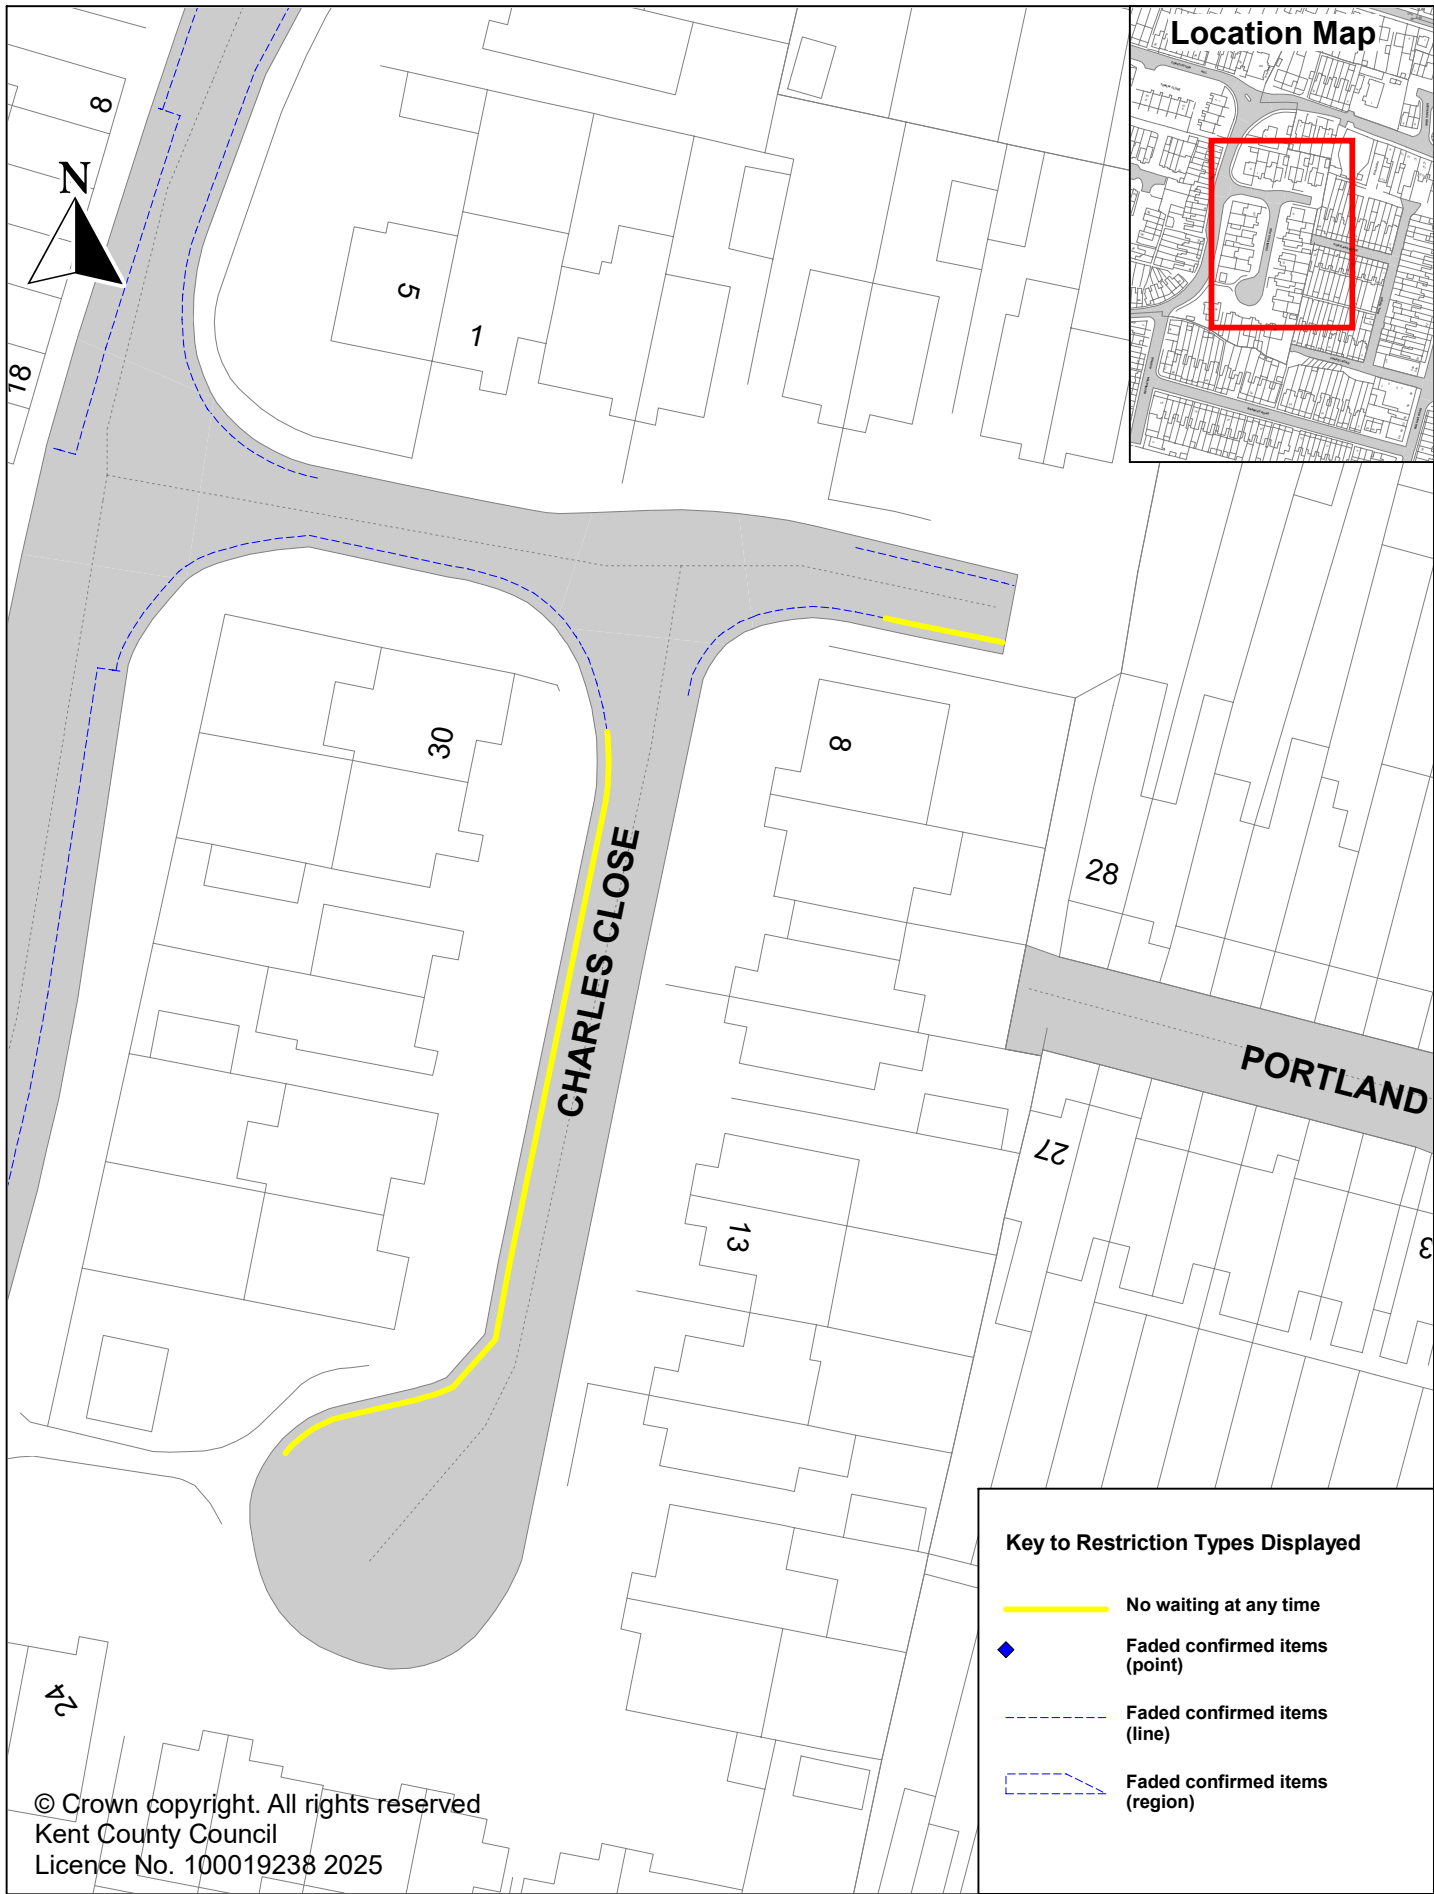

© Crown copyright. All rights reserved
Kent County Council
Licence No. 100019238 2025

Key to Restriction Types Displayed

-  No waiting at any time
-  Faded confirmed items (point)
-  Faded confirmed items (line)
-  Faded confirmed items (region)

 

Parking Action Plan - Phase 15
Snodland
Charles Close
New double yellow lines

SCALE	1 : 500
DATE	17/11/2025
DRAWING No.	DD/607/18-PM
DRAWN BY	ACB