


am and
m

5pm-6pm

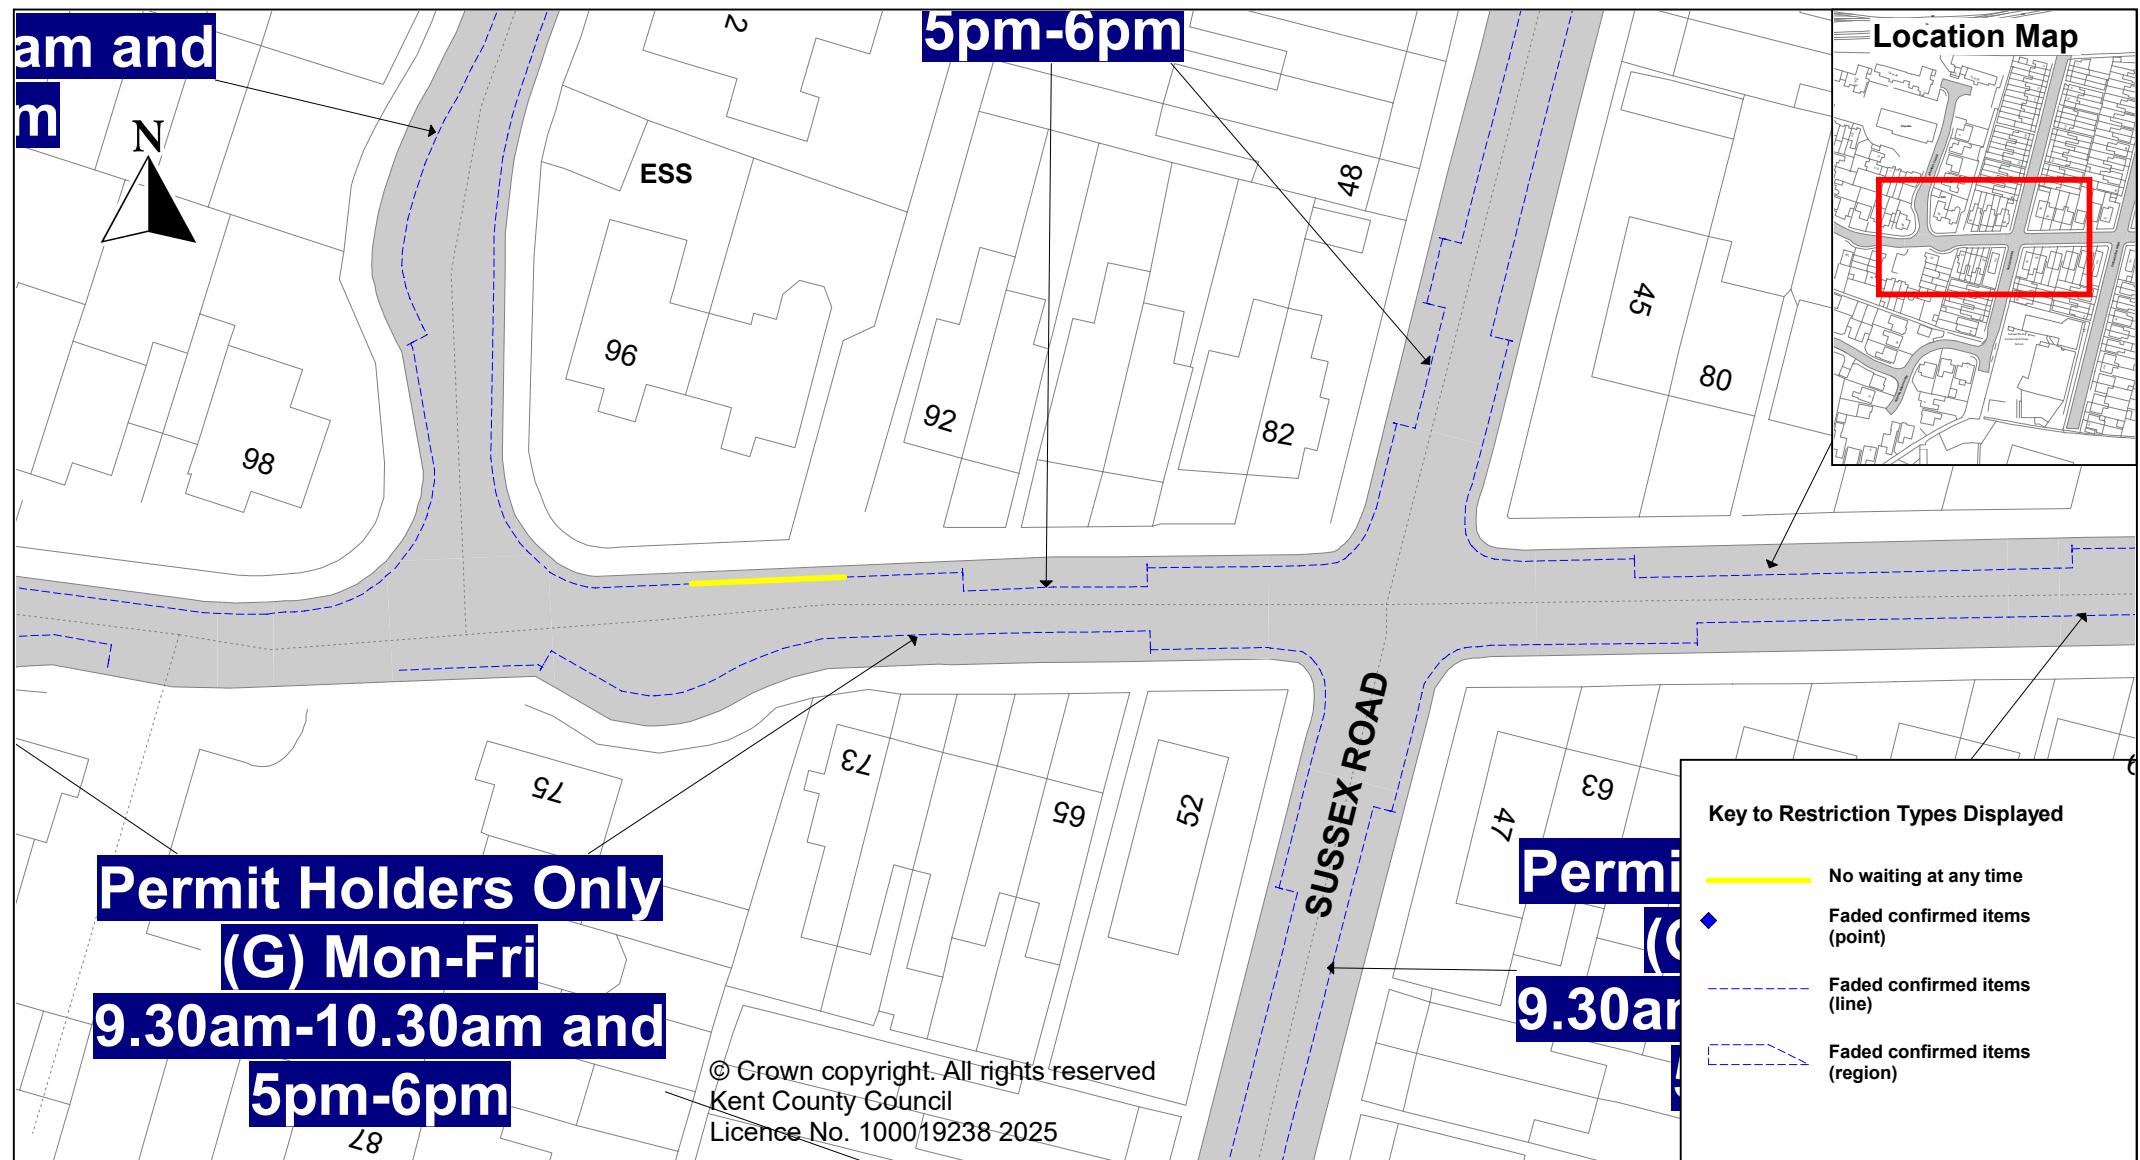

Parking Action Plan - Phase 15
Tonbridge
Douglas Road
New double yellow lines

SCALE	1 : 500
DATE	18/11/2025
DRAWING No.	DD/607/21&22-PM
DRAWN BY	ACB