
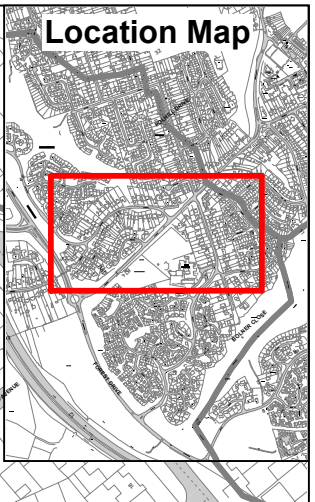
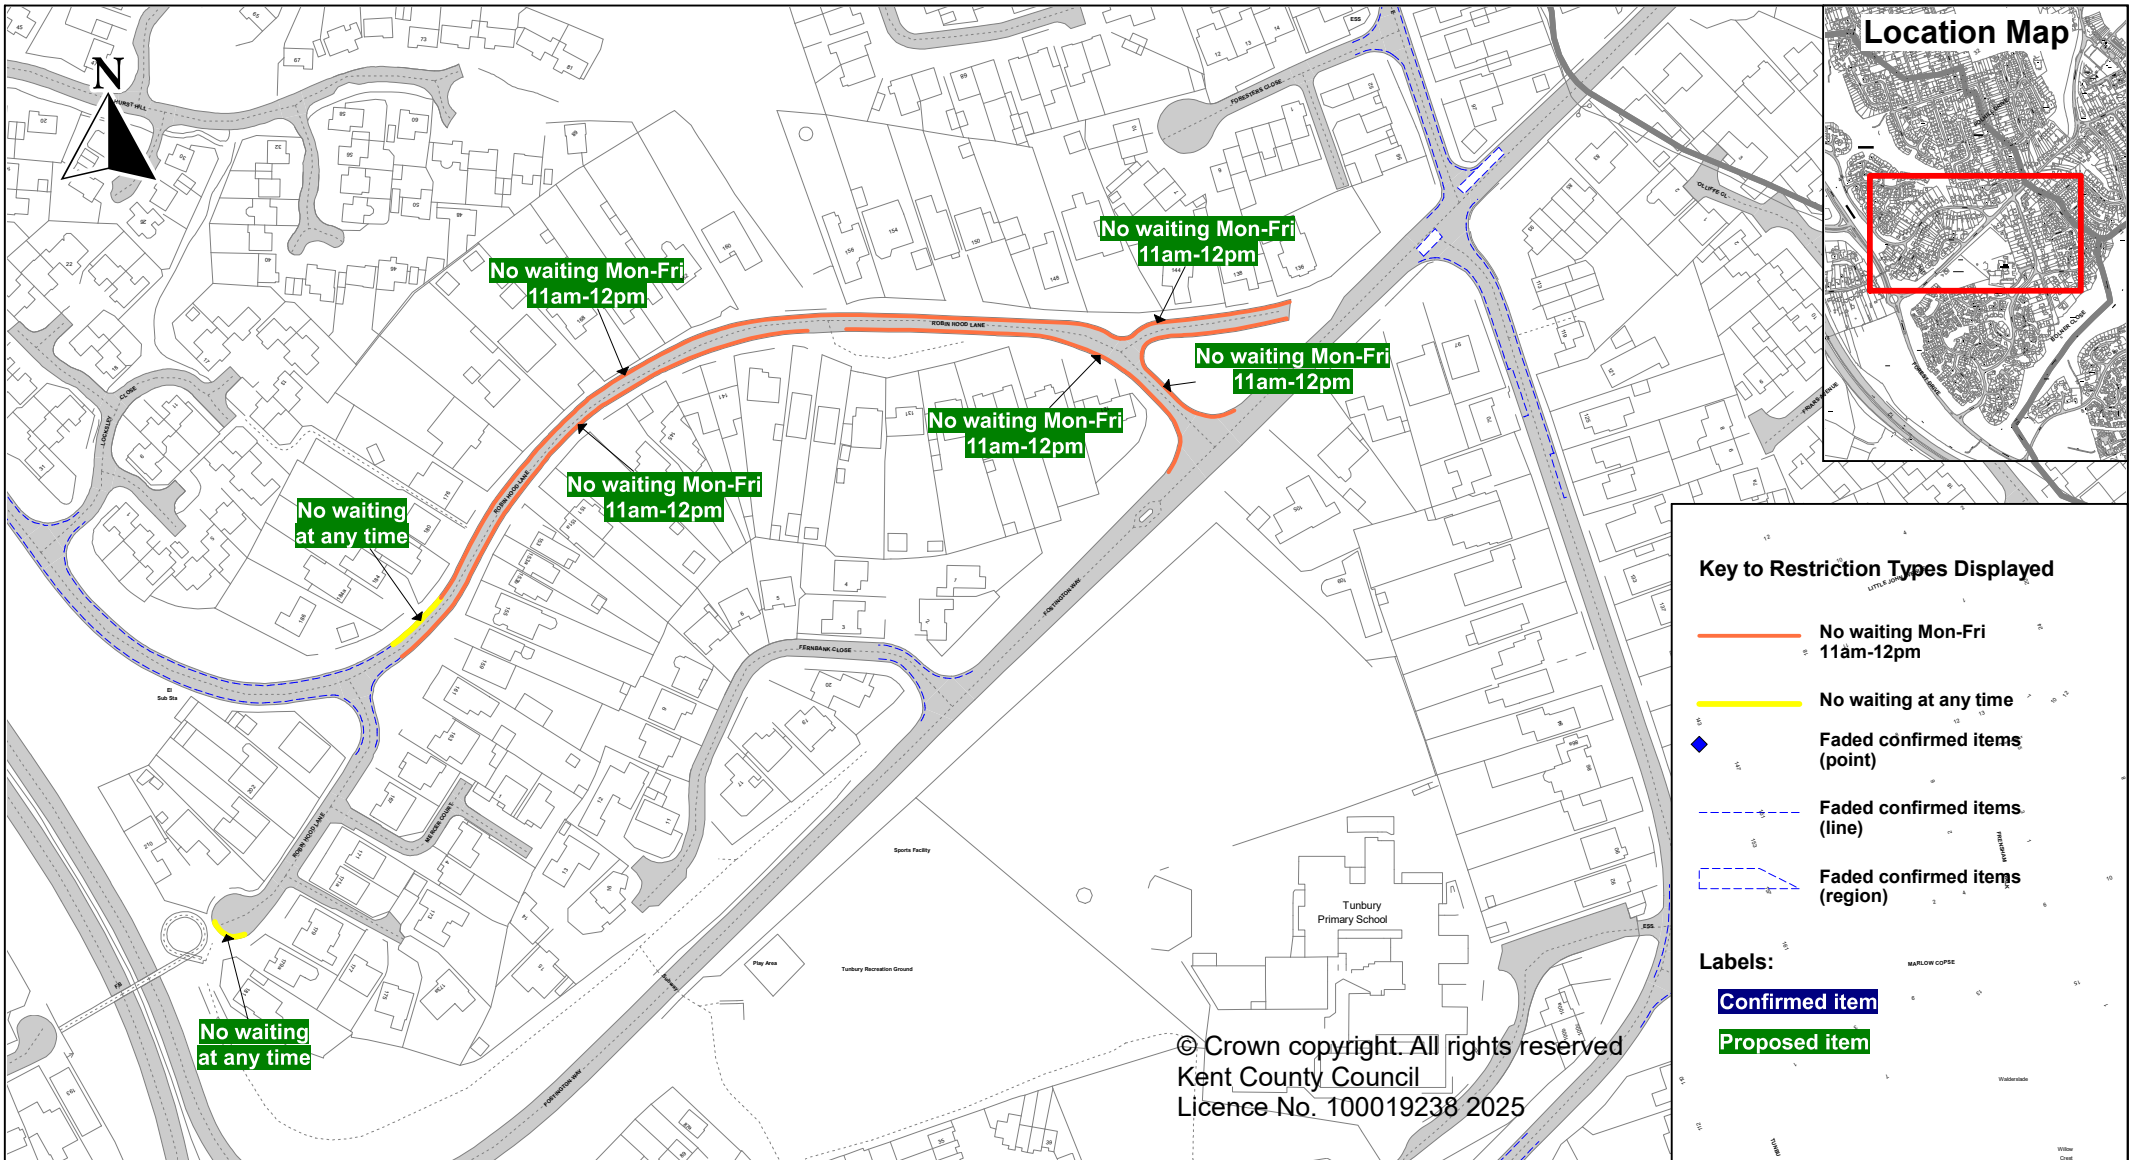


 

Key to Restriction Types Displayed

-  No waiting Mon-Fri 11am-12pm
-  No waiting at any time
-  Faded confirmed items (point)
-  Faded confirmed items (line)
-  Faded confirmed items (region)

Labels:

-  Confirmed item
-  Proposed item

© Crown copyright. All rights reserved
Kent County Council
Licence No. 100019238 2025



Parking Action Plan - Phase 15
Walderslade
Robin Hood Lane
New single and double yellow lines

SCALE	1 : 2500
DATE	03/12/2025
DRAWING No.	DD/607/27-PM
DRAWN BY	ACB