


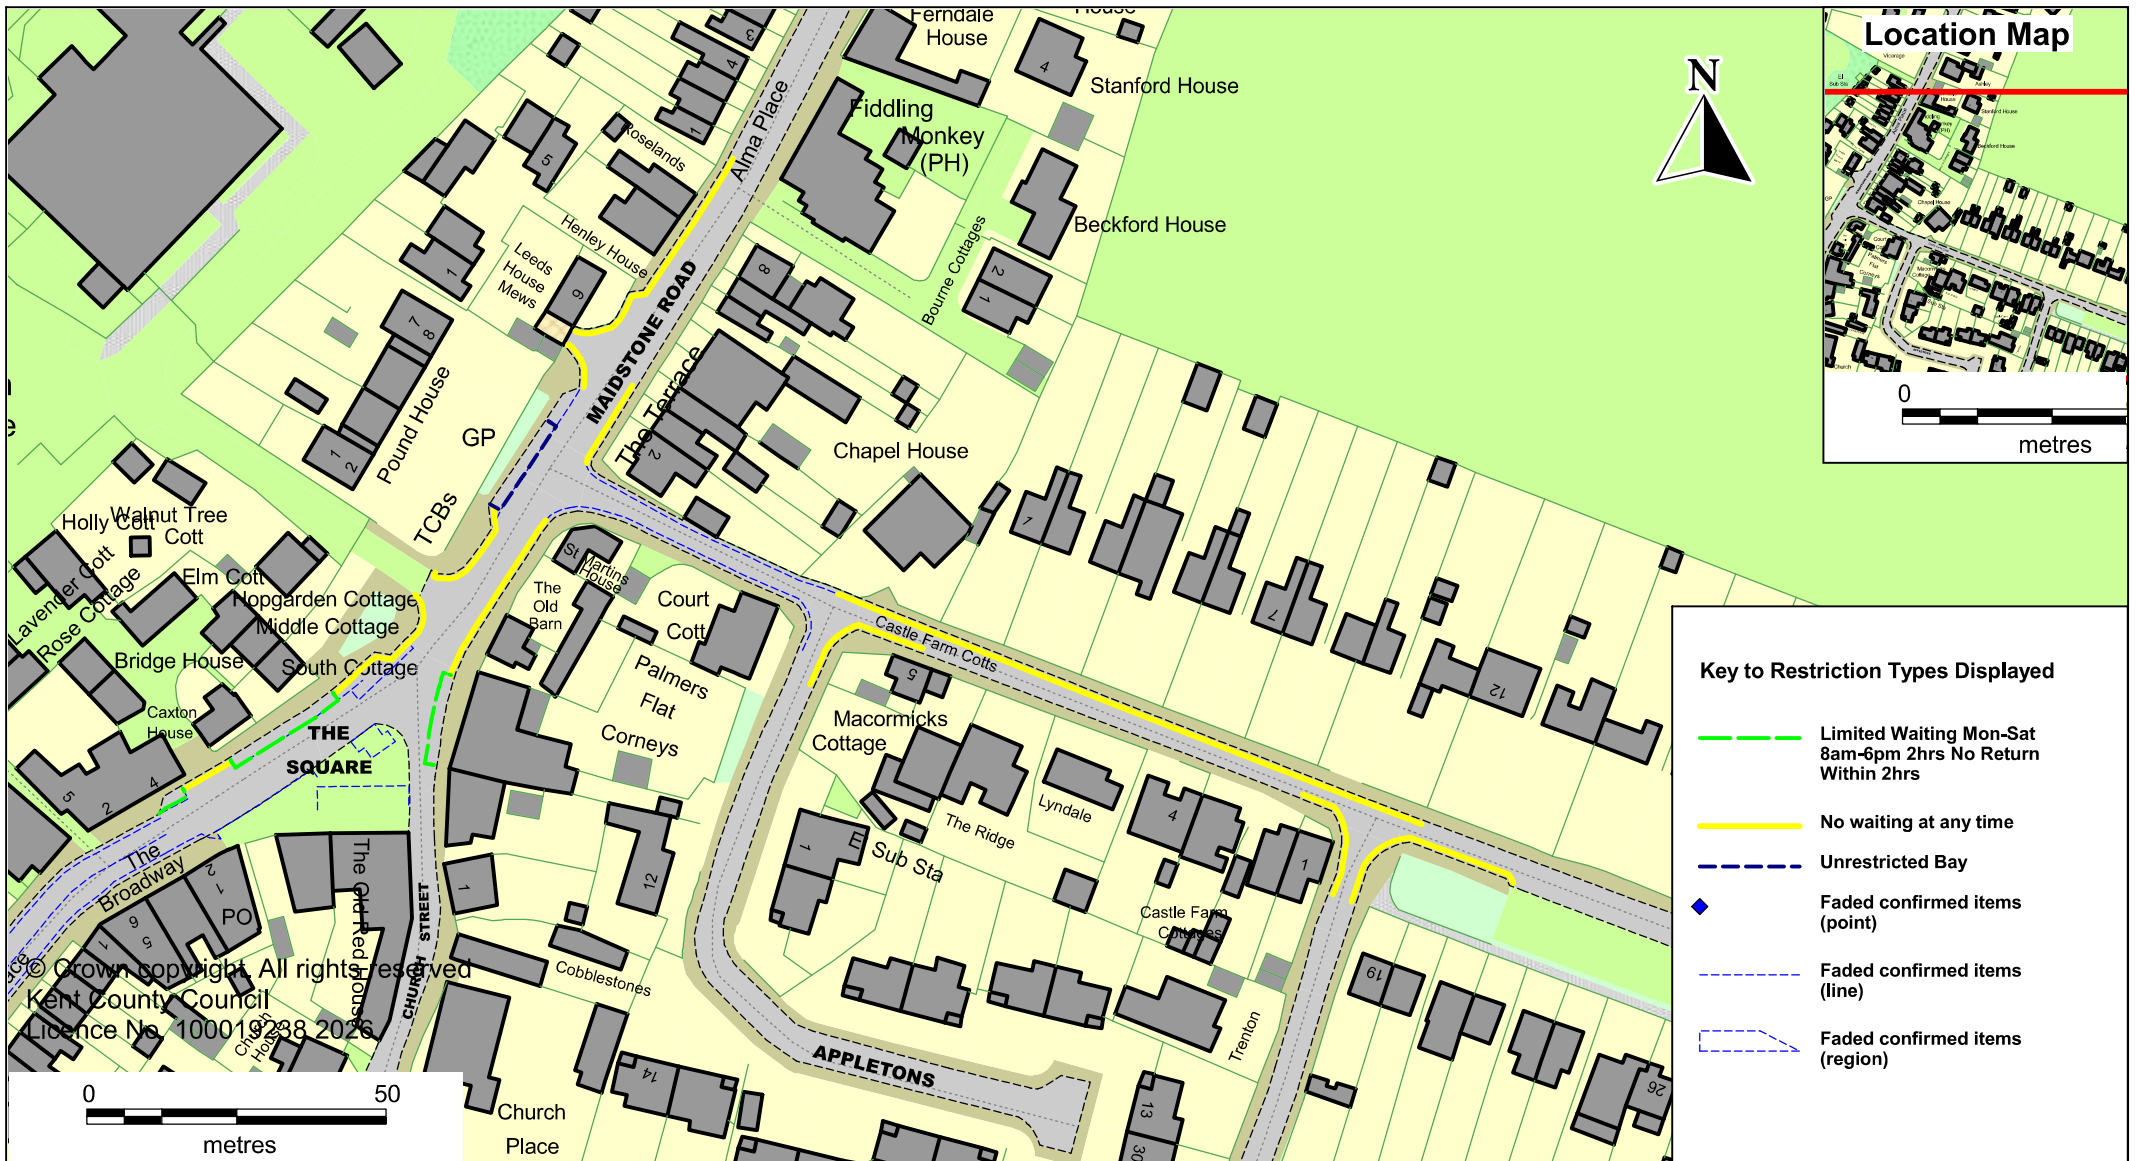

Parking Action Plan - Hadlow Parking Review  
 New double yellow lines and bus stop clearway


SCALE	1 : 1250
DATE	22/04/2026
DRAWING No.	HPR-01
DRAWN BY	ACB



**Key to Restriction Types Displayed**

- Limited Waiting Mon-Sat 8am-6pm 2hrs No Return Within 2hrs
- No waiting at any time
- Unrestricted Bay
- ◆ Faded confirmed items (point)
- Faded confirmed items (line)
- Faded confirmed items (region)


© Crown copyright. All rights reserved.  
 Kent County Council  
 Licence No. 100019238 2026

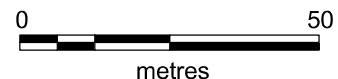


 



Parking Action Plan - Hadlow Parking Review  
 New double yellow lines

SCALE	1 : 1250
DATE	24/04/2026
DRAWING No.	HPR-02
DRAWN BY	ACB

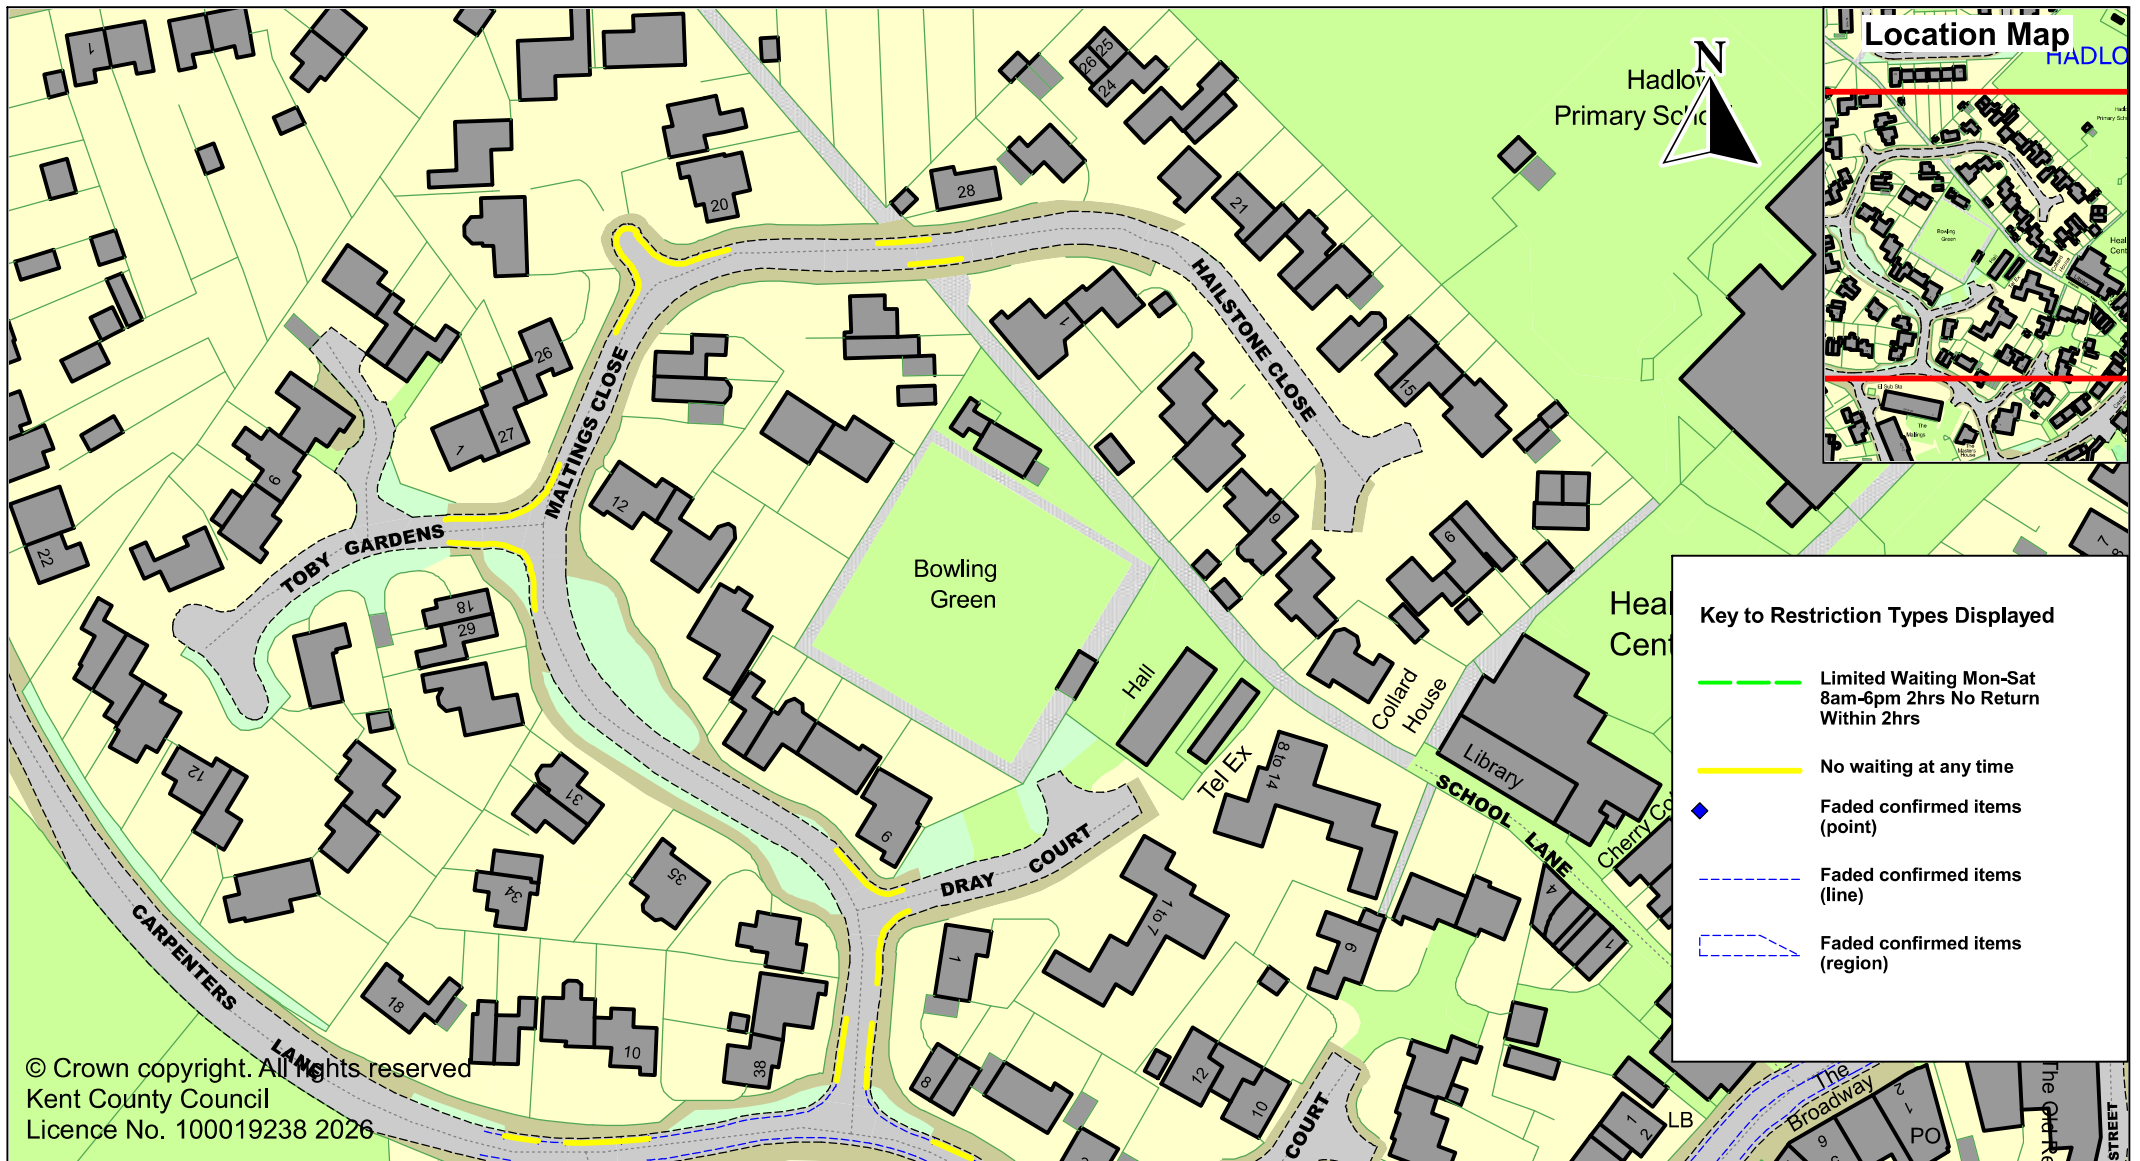




**Key to Restriction Types Displayed**

-  Limited Waiting Mon-Sat 8am-6pm 2hrs No Return Within 2hrs
-  No waiting at any time
-  Faded confirmed items (point)
-  Faded confirmed items (line)
-  Faded confirmed items (region)





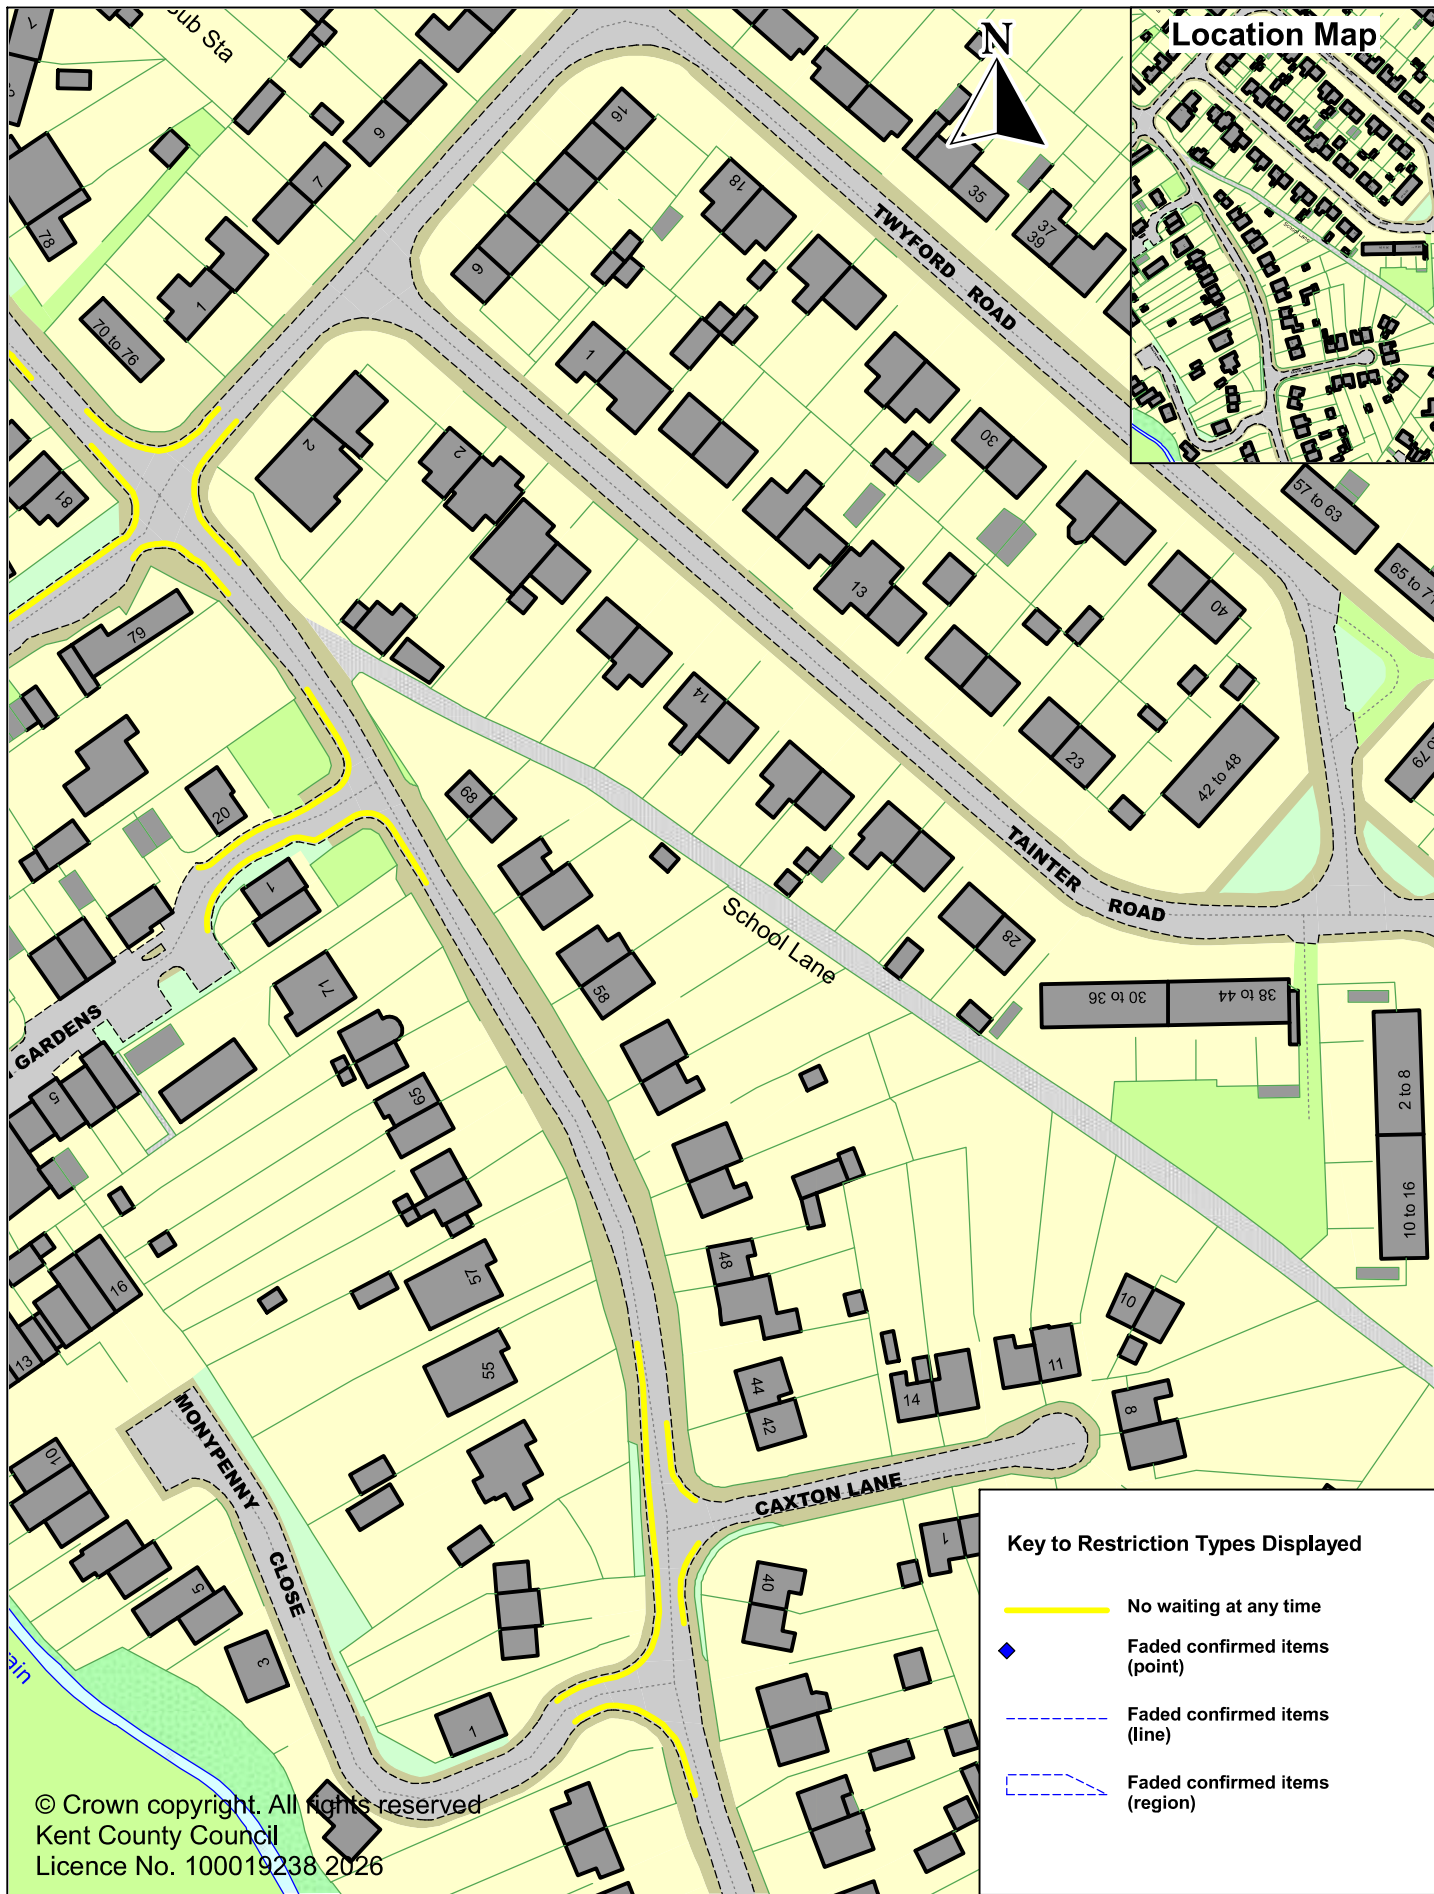

Parking Action Plan - Hadlow Parking Review  
New double yellow lines

SCALE	1 : 1250
DATE	22/04/2026
DRAWING No.	HPR-04
DRAWN BY	ACB



© Crown copyright. All rights reserved  
 Kent County Council  
 Licence No. 100019238 2026

**Key to Restriction Types Displayed**

-  No waiting at any time
-  Faded confirmed items (point)
-  Faded confirmed items (line)
-  Faded confirmed items (region)







Parking Action Plan - Hadlow Parking Review  
 New double yellow lines

SCALE	1 : 1250
DATE	22/04/2026
DRAWING No.	HPR-05
DRAWN BY	ACB




**Key to Restriction Types Displayed**

 -  No waiting at any time
-  Faded confirmed items (point)
-  Faded confirmed items (line)
-  Faded confirmed items (region)






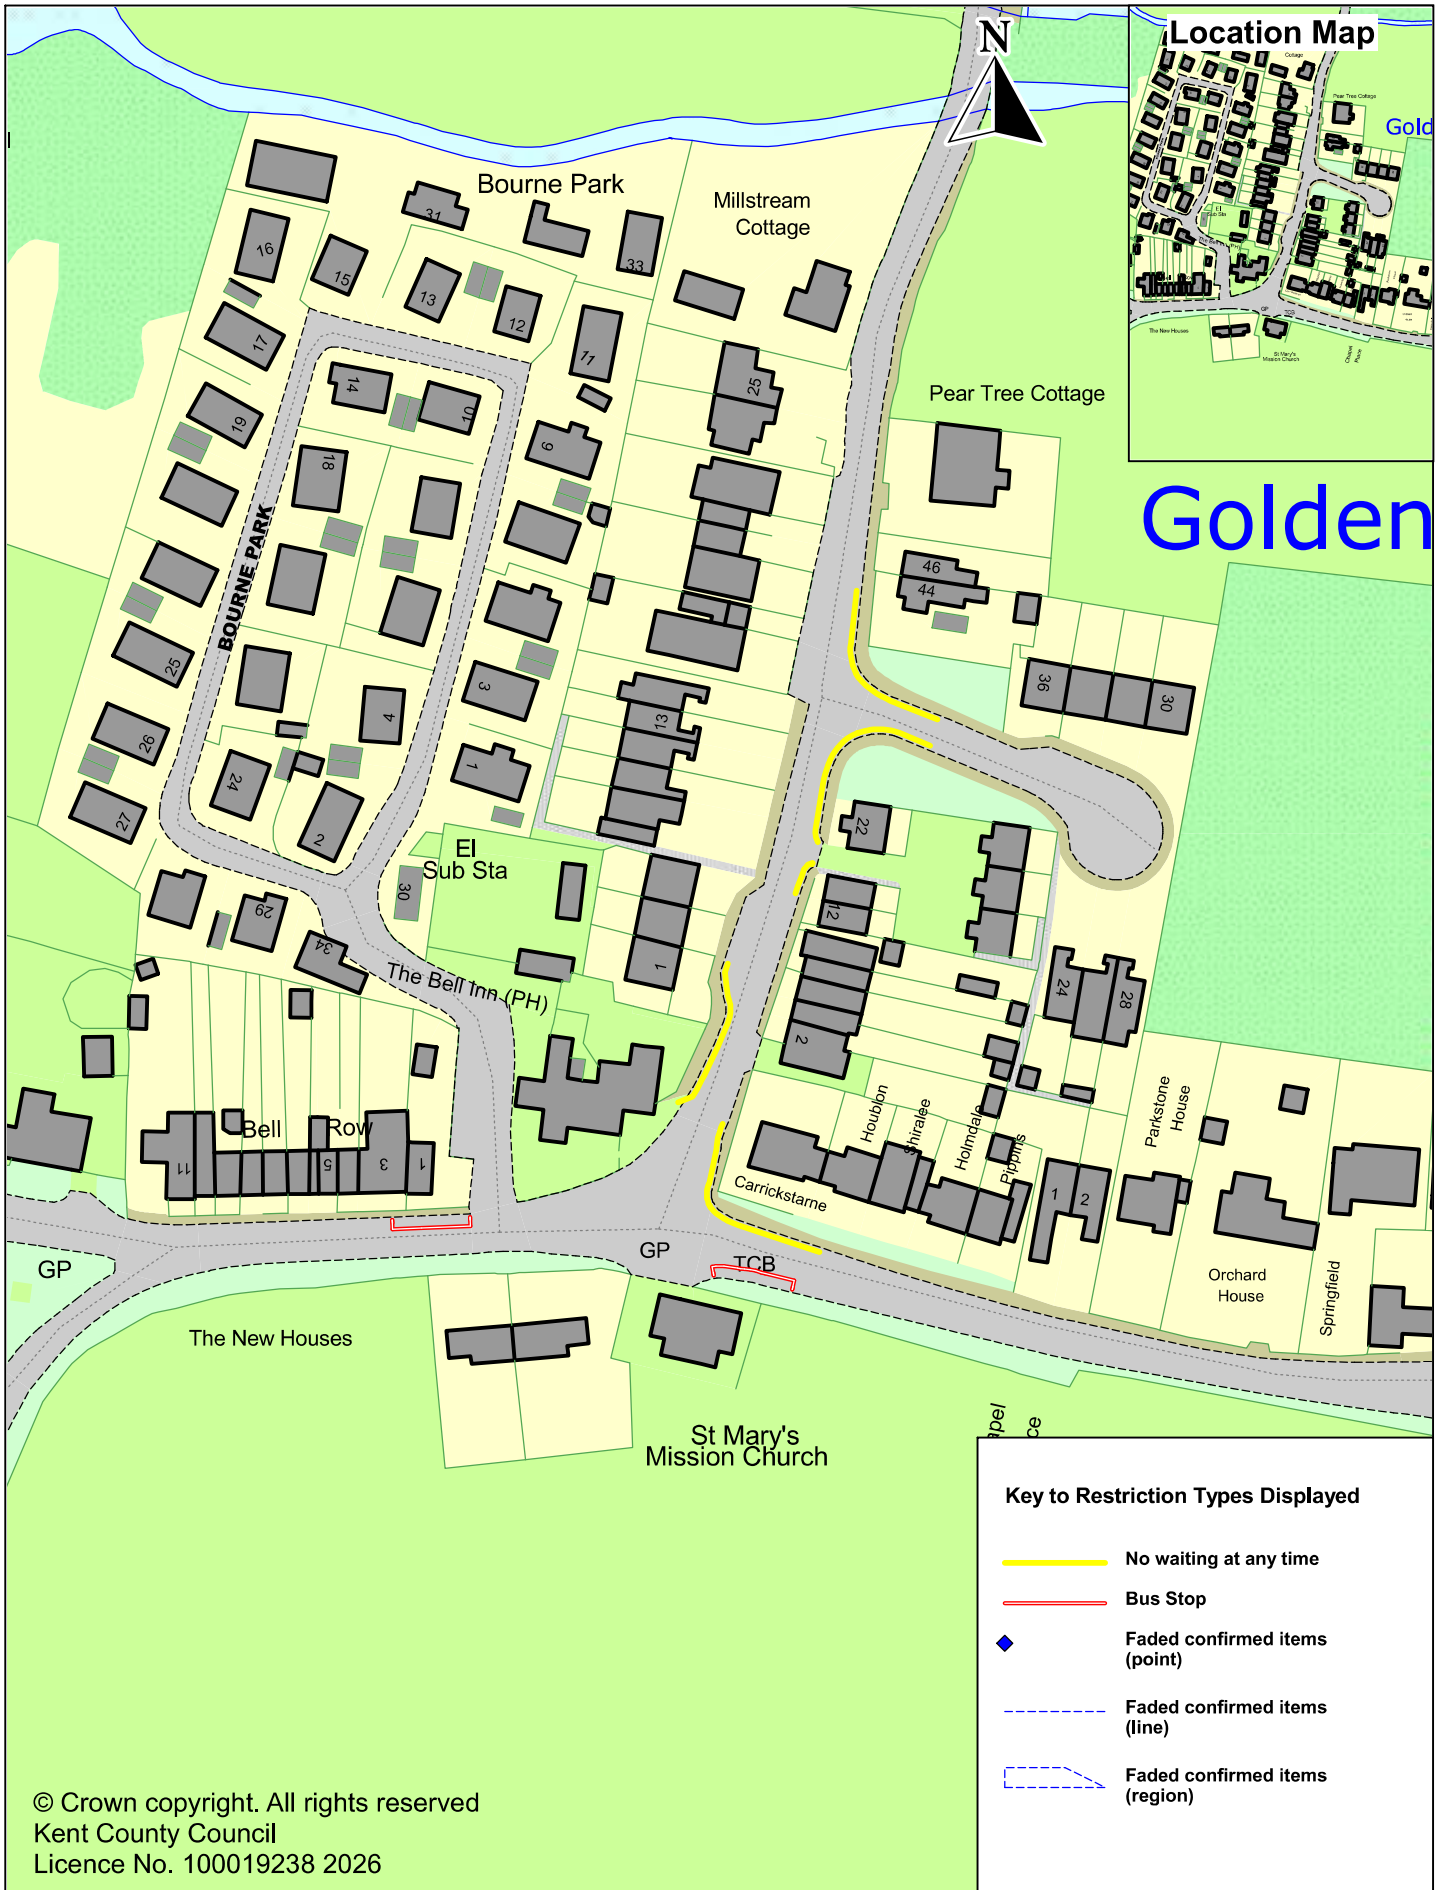

Parking Action Plan - Hadlow Parking Review  
 New double yellow lines

SCALE	1 : 1250
DATE	22/04/2026
DRAWING No.	HPR-06
DRAWN BY	ACB

 

© Crown copyright. All rights reserved  
 Kent County Council  
 Licence No. 100019238 2026

**Key to Restriction Types Displayed**

-  No waiting at any time
-  Bus Stop
-  Faded confirmed items (point)
-  Faded confirmed items (line)
-  Faded confirmed items (region)



Parking Action Plan - Hadlow Parking Review  
 Golden Green  
 New double yellow lines and bus stops

SCALE	1 : 1250
DATE	22/04/2026
DRAWING No.	HPR-07
DRAWN BY	ACB